


**LEGEND**

**MITCHISON HOUSE**

**INDEX**


PAGE	DRAWINGS	SCALE
A01	Floor plan & Reflective ceiling plan	1:100
A02	Floor plan & Section 1	1:100
A03	Floor plan & Section 2	1:100
A04	Section 3	1:20
A05	Detailed Kitchen floor plan	1:20
A06	Kitchen Elevation back wall	1:20
A07	Kitchen island elevations 1 - 4	1:20
A07	Kitchen island plan & Isometric	1:50
A08	Kitchen section 1	1:20
A09	Kitchen section 2	1:20
A10	Kitchen Skirting Details 1- 2	1:5
A10	Kitchen Island Detail	1:2
A11	Kitchen Floor Plan	1:20
A11	Ensuite Mirror Cabinet Plan	1:10
A11	Ensuite Mirror Detail	1:2
A12	Ensuite Section 1	1:20
A13	Ensuite Section 2	1:20
A14	Ensuite Elevation 1 - 2	1:20

**NOTES**

<b>Revisions</b> No    Date    Description    Ver App'd 01    dd.mm.yy    DA DRAWINGS    XX App'd				Do not scale drawings. Use figured dimensions on site prior commencement of any work, the preparation of drawings or the fabrication of components. This drawing is copy right and can not be reproduced without written consent.	Client Mitchison House	True North	Billy Blue College of Design 46-52 Mountain Street, Ultimo NSW 2007 Australia +61 (0)2 9999 9999 	Project BID108A Assessment Breif 2  Project Number Year. 001	Drawing Title Cover Page  Drawing Status DA DRAWINGS NOT FOR CONSTRUCTION	Scale    Drawing No    Issue N/A    DA02    01  Date: 18/09/2019 Drawn by: Adriana Garzon R
---	--	--	--	--	---------------------------	------------	--	--	--	---

# LEGEND


- MA - 01 40mm CARERRA MARBLE
- MA - 02 Polyurethane white (matte)
- MA - 03 Mirror
- MA - 04 Recycled oak timber flooring
- MA - 05 walnut Timber Veneer
- MA - 06 Brushed SS Kickplate
- MA - 07 Dulux 'Lexicon' (Stain) Paint
- MA - 08 Existing Outdoor tile
- MA - 09 Bathroom Wall Tile National Tiles Masia Ivory 75mm-150mm
- MA - 10 Bathroom Floor Tile - National Tiles, Masia Ivory 450mm-450mm
- MA - 11 20mm Carerra Marble Splashback
- MA - 12 COMFORT E2 GLASS
- Existing structure
- Brick Veneer
- Timber Stud
- Timber
- MDF
- Earth
- 40mm CARERRA MARBLE
- COMFORT E2 GLASS
- Concrete Cut
- EARTHWOOL BAATTS
- W01 WINDOW NUMBER
- D01 Door Number
- G01 Gate Number
- Downlight Ecolight Solutions 16w D100mm
- Kitchen Pendant Light Walder Round White 400mm-400mm
- Bedroom Pendant Light Walderik Squat White 300mm-300mm
- X LIGHT SWITCH
- #X MULTIPLE LIGHT SWITCH
- Boundary line
- Cutout
- Hidden line
- Ground Line
- Break Line

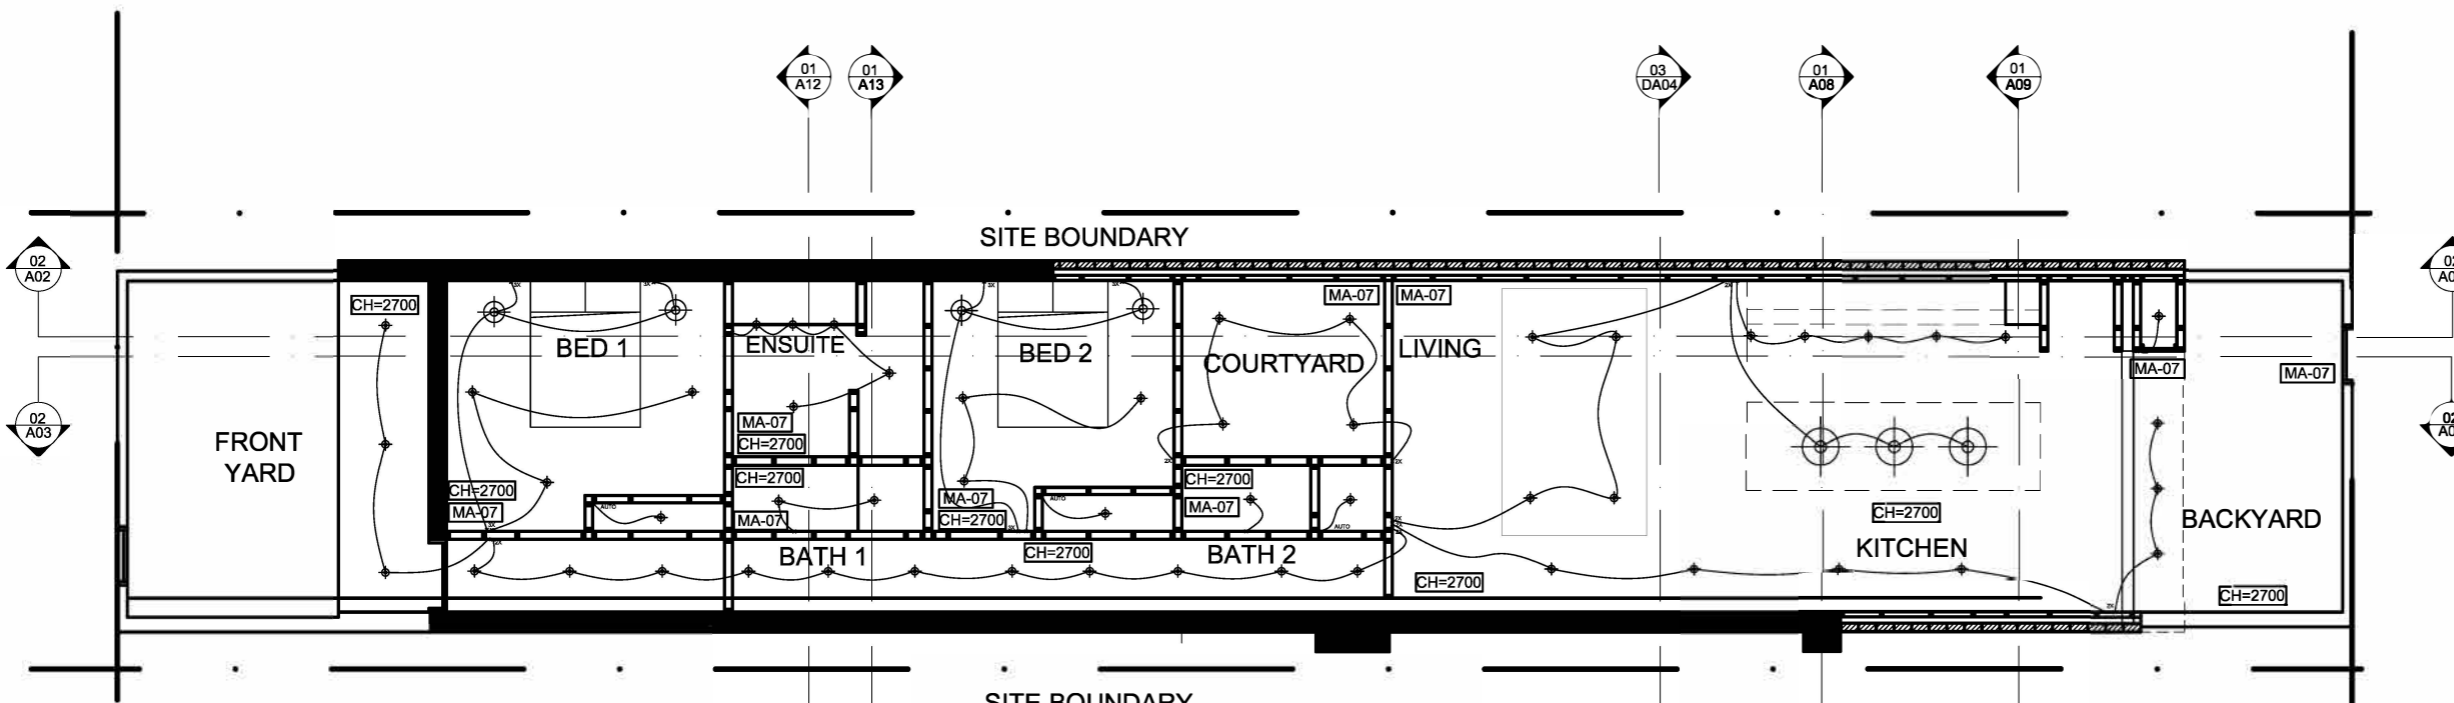

## Reflective Ceiling Plan

Scale: 1:100

02  
A01

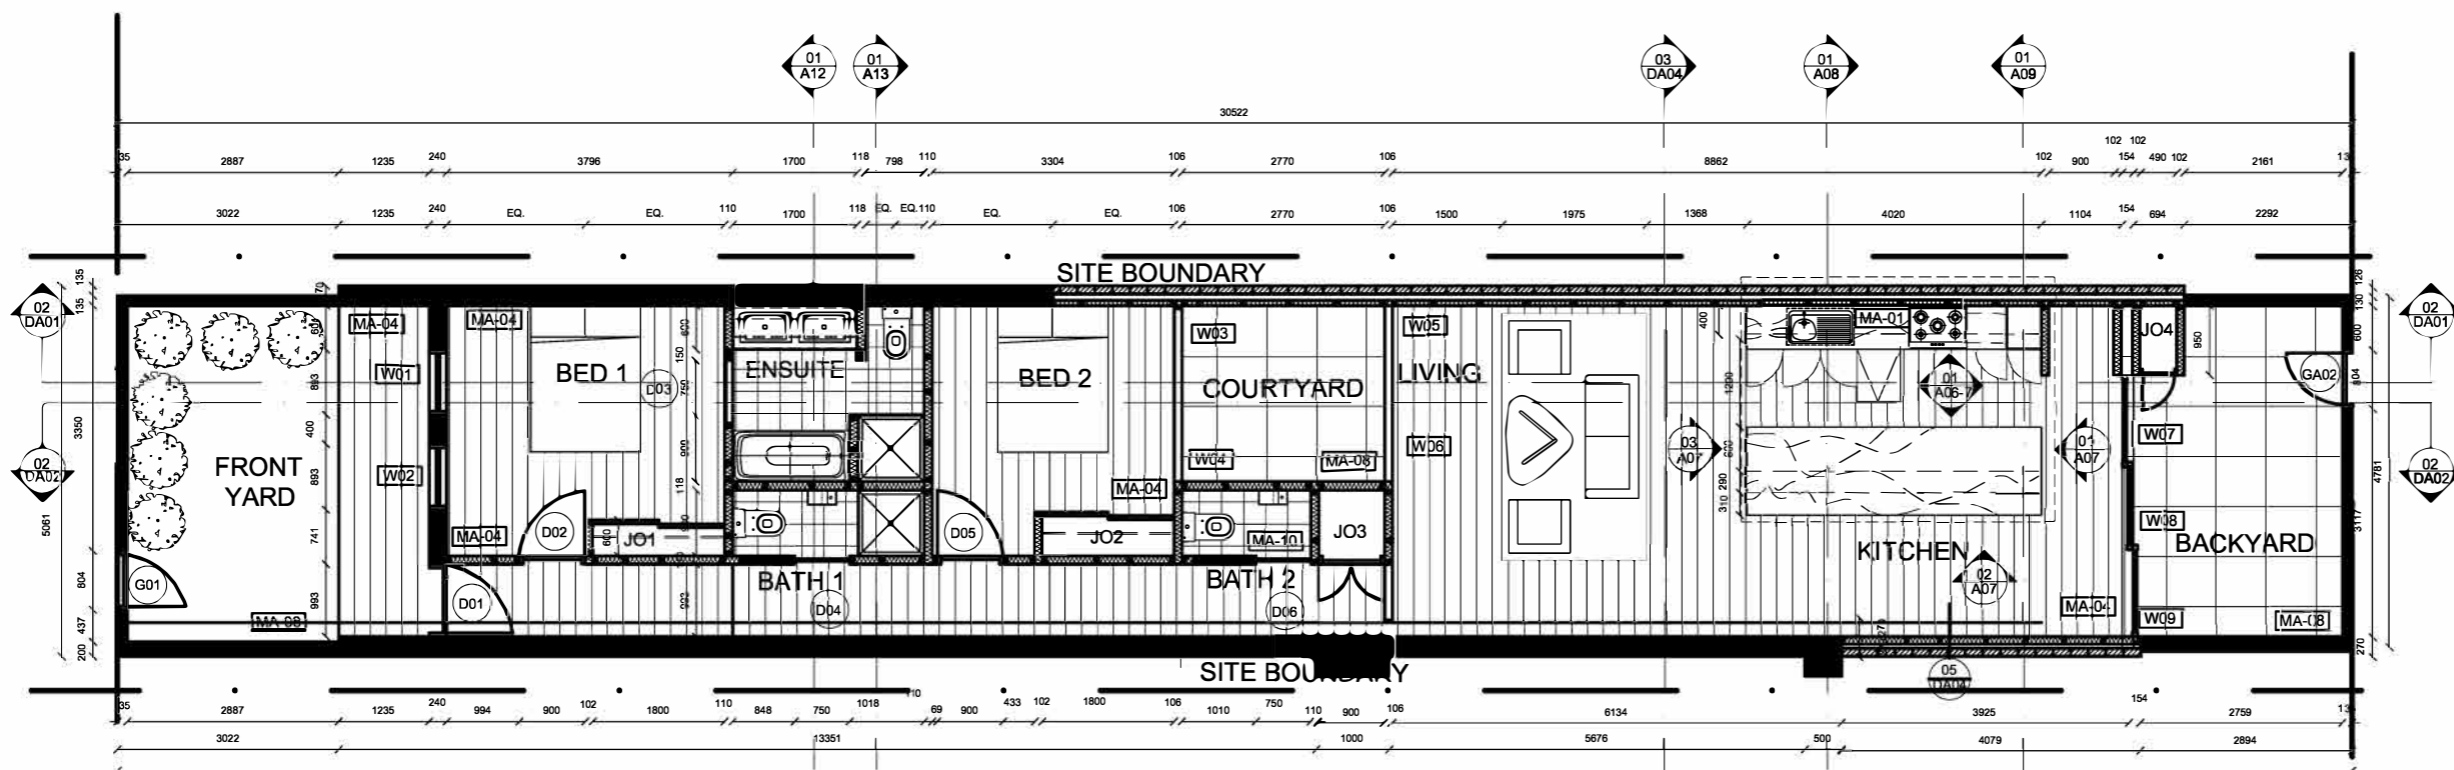

## Floor Plan

Scale: 1:100

01  
A01

### Revisions

No	Date	Description	Ver	App'd
01	dd.mm.yy	DA DRAWINGS	XX	App'd

Do not scale drawings. Use Figured Dimensions on Site Prior commencement of drawings or the fabrication of components. This drawing is copyright and can not be reproduced without written consent.

Client  
Mitchison  
House

True North



Billy Blue College of Design  
46-52 Mountain Street, Ultimo  
NSW 2007, Australia  
+61 (0) 2 9999 9999



Project  
BID108A ASSESSMENT 2

Project Number  
YEAR.001

Drawing Title  
Floor plan and reflective ceiling plan


Drawing Status  
Tender Drawings  
NOT FOR CONSTRUCTION

Scale Drawing No Issue  
1:20 TD07 01

Date: 18/09/2019  
Drawn by: Adriana Garzon R

# LEGEND


- MA - 01 40mm CARERRA MARBLE
- MA - 02 Polyurethane white (matte)
- MA - 03 Mirror
- MA - 04 Recycled oak timber flooring
- MA - 05 walnut Timber Veneer
- MA - 06 Brushed SS Kickplate
- MA - 07 Dulux 'Lexicon' (Stain) Paint
- MA - 08 Existing Outdoor tile
- MA - 09 Bathroom Wall Tile National Tiles Masia Ivory 75mm-150mm
- MA - 10 Bathroom Floor Tile - National Tiles, Masia Ivory 450mm-450mm
- MA - 11 20mm Carrera Marble Splashback
- MA - 12 COMFORT E2 GLASS
- Existing structure
- Brick Veneer
- Timber Stud
- Timber
- MDF
- Earth
- 40mm CARERRA MARBLE
- COMFORT E2 GLASS
- Concrete Cut
- EARTHWOOL BAATTS
- W01 WINDOW NUMBER
- D01 Door Number
- G01 Gate Number
- Downlight Ecolight Solutions 16w D100mm
- Kitchen Pendant Light Walder Round White 400mm-400mm
- Bedroom Pendant Light Walderik Squat White 300mm-300mm
- X LIGHT SWITCH
- #X MULTIPLE LIGHT SWITCH
- Boundary line
- Cutout
- Hidden line
- Ground Line
- Break Line

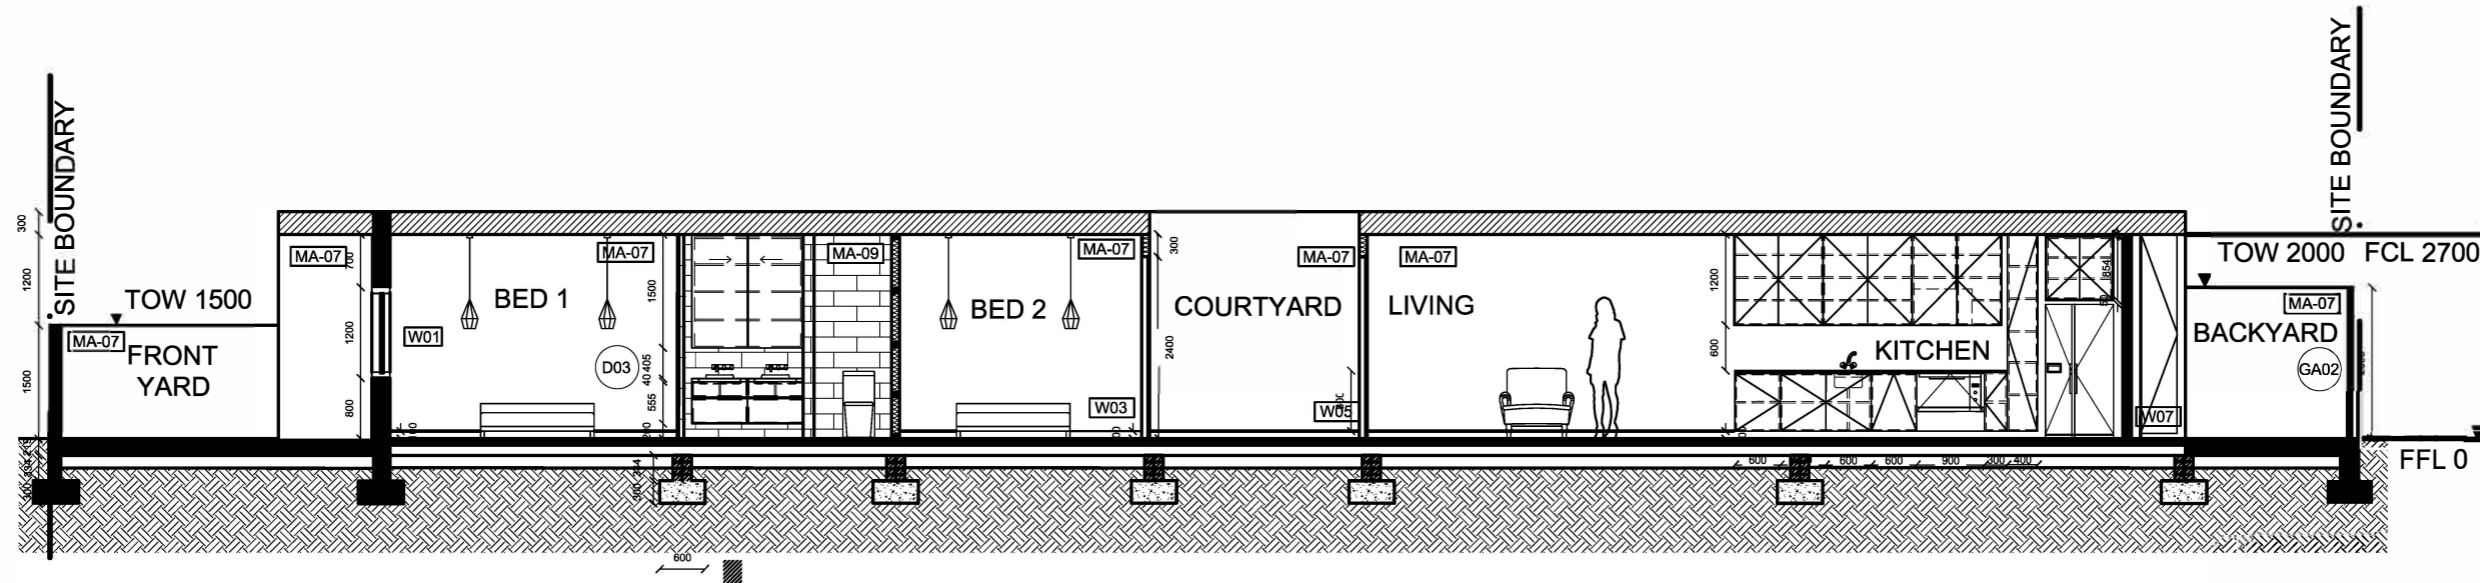

02  
A02

## Section 1

Scale: 1:100

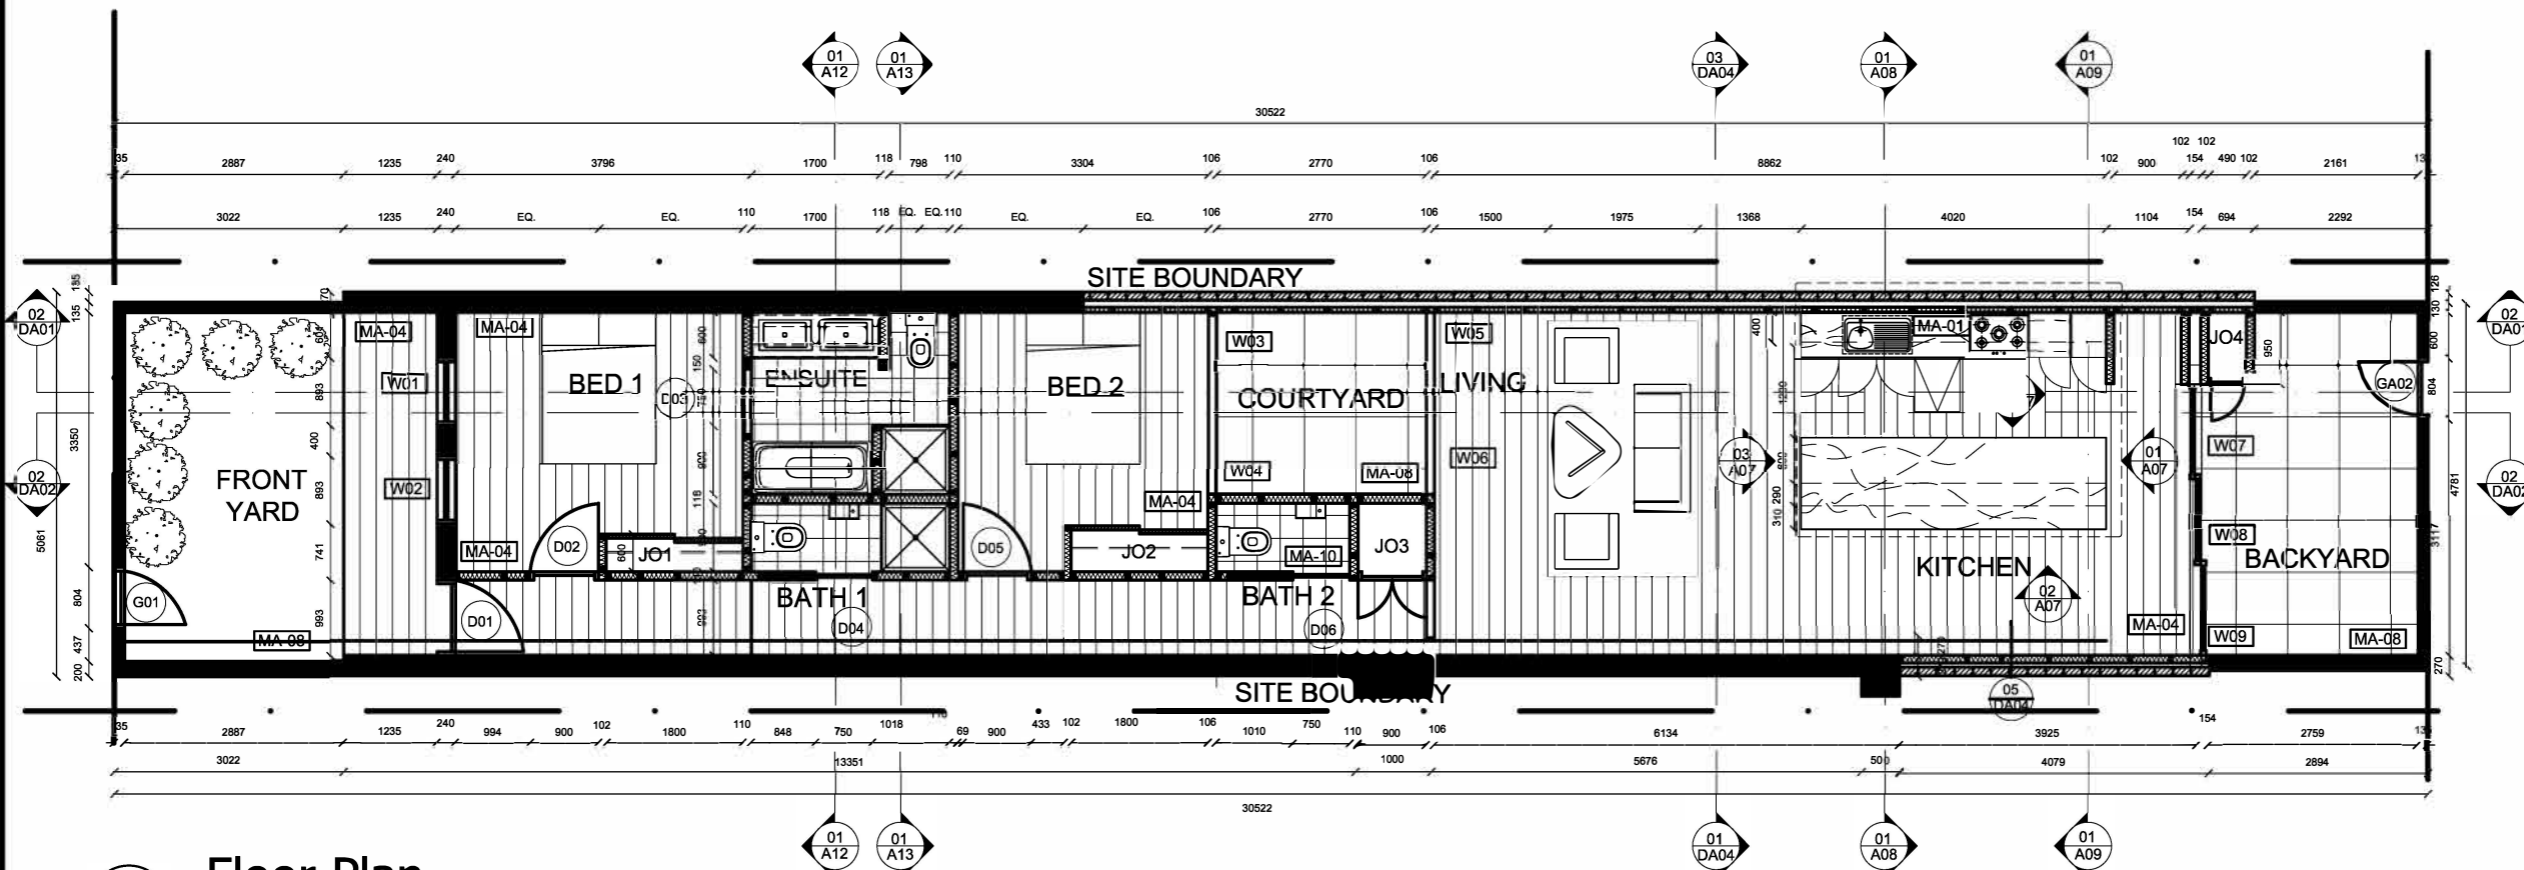

01  
A02

## Floor Plan


Scale: 1:100

Revisions	No	Date	Description	Ver	App'd
	01	dd.mm.yy	DA DRAWINGS	XX	App'd

Do not scale drawings. Use Figured Dimensions on Site Prior commencement of drawings or the fabrication of components. This drawing is copyright and can not be reproduced without written consent.

Client  
Mitchison  
House

True North

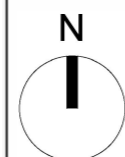

Billy Blue College of Design  
46-52 Mountain Street, Ultimo  
NSW 2007, Australia  
+61 (0) 2 9999 9999



Project  
BID108A ASSESSMENT 2

Project Number  
YEAR.001

Drawing Title  
Floor plan and section 1

Drawing Status  
Tender Drawings  
NOT FOR CONSTRUCTION


Scale 1:20  
Drawing No TD07  
Issue 01

Date: 18/09/2019  
Drawn by: Adriana Garzon R




# LEGEND

- MA - 01 40mm CARERRA MARBLE
- MA - 02 Polyurethane white (matte)
- MA - 03 Mirror
- MA - 04 Recycled oak timber flooring
- MA - 05 walnut Timber Veneer
- MA - 06 Brushed SS Kickplate
- MA - 07 Dulux 'Lexicon' (Stain) Paint
- MA - 08 Existing Outdoor tile
- MA - 09 Bathroom Wall Tile National Tiles Masia Ivory 75mm-150mm
- MA - 10 Bathroom Floor Tile - National Tiles, Masia Ivory 450mm-450mm
- MA - 11 20mm Carerra Marble Splashback
- MA - 12 COMFORT E2 GLASS
- Existing structure
- Brick Veneer
- Timber Stud
- Timber
- MDF
- Earth
- 40mm CARERRA MARBLE
- COMFORT E2 GLASS
- Concrete Cut
- EARTHWOOL BAATTS
- W01 WINDOW NUMBER
- D01 Door Number
- G01 Gate Number
- Downlight Ecolight Solutions 16w D100mm
- Kitchen Pendant Light Walder Round White 400mm-400mm
- Bedroom Pendant Light Walderik Squat White 300mm-300mm
- X LIGHT SWITCH
- #X MULTIPLE LIGHT SWITCH
- Boundary line
- Cutout
- Hidden line
- Ground Line
- Break Line

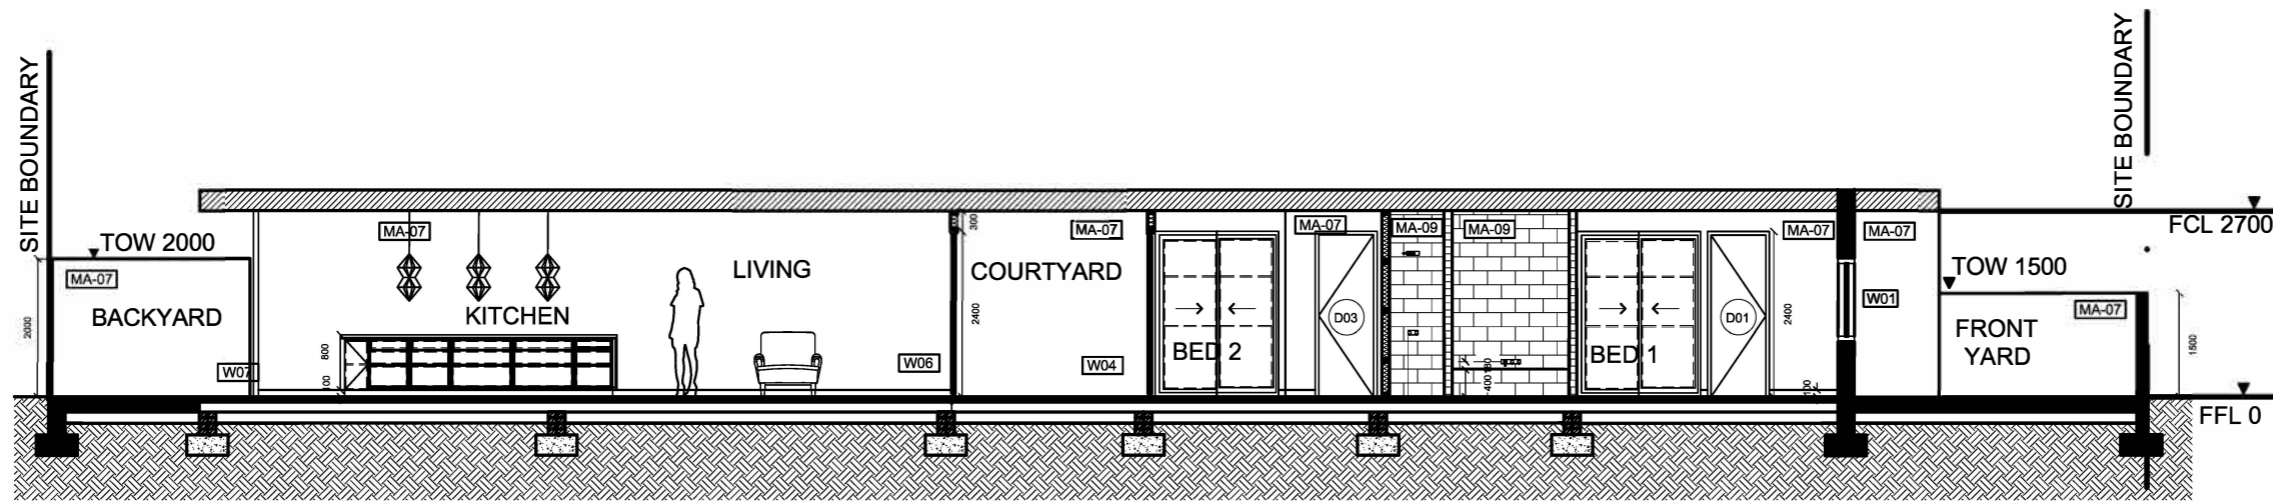

02 Section 2  
A03 Scale: 1:100

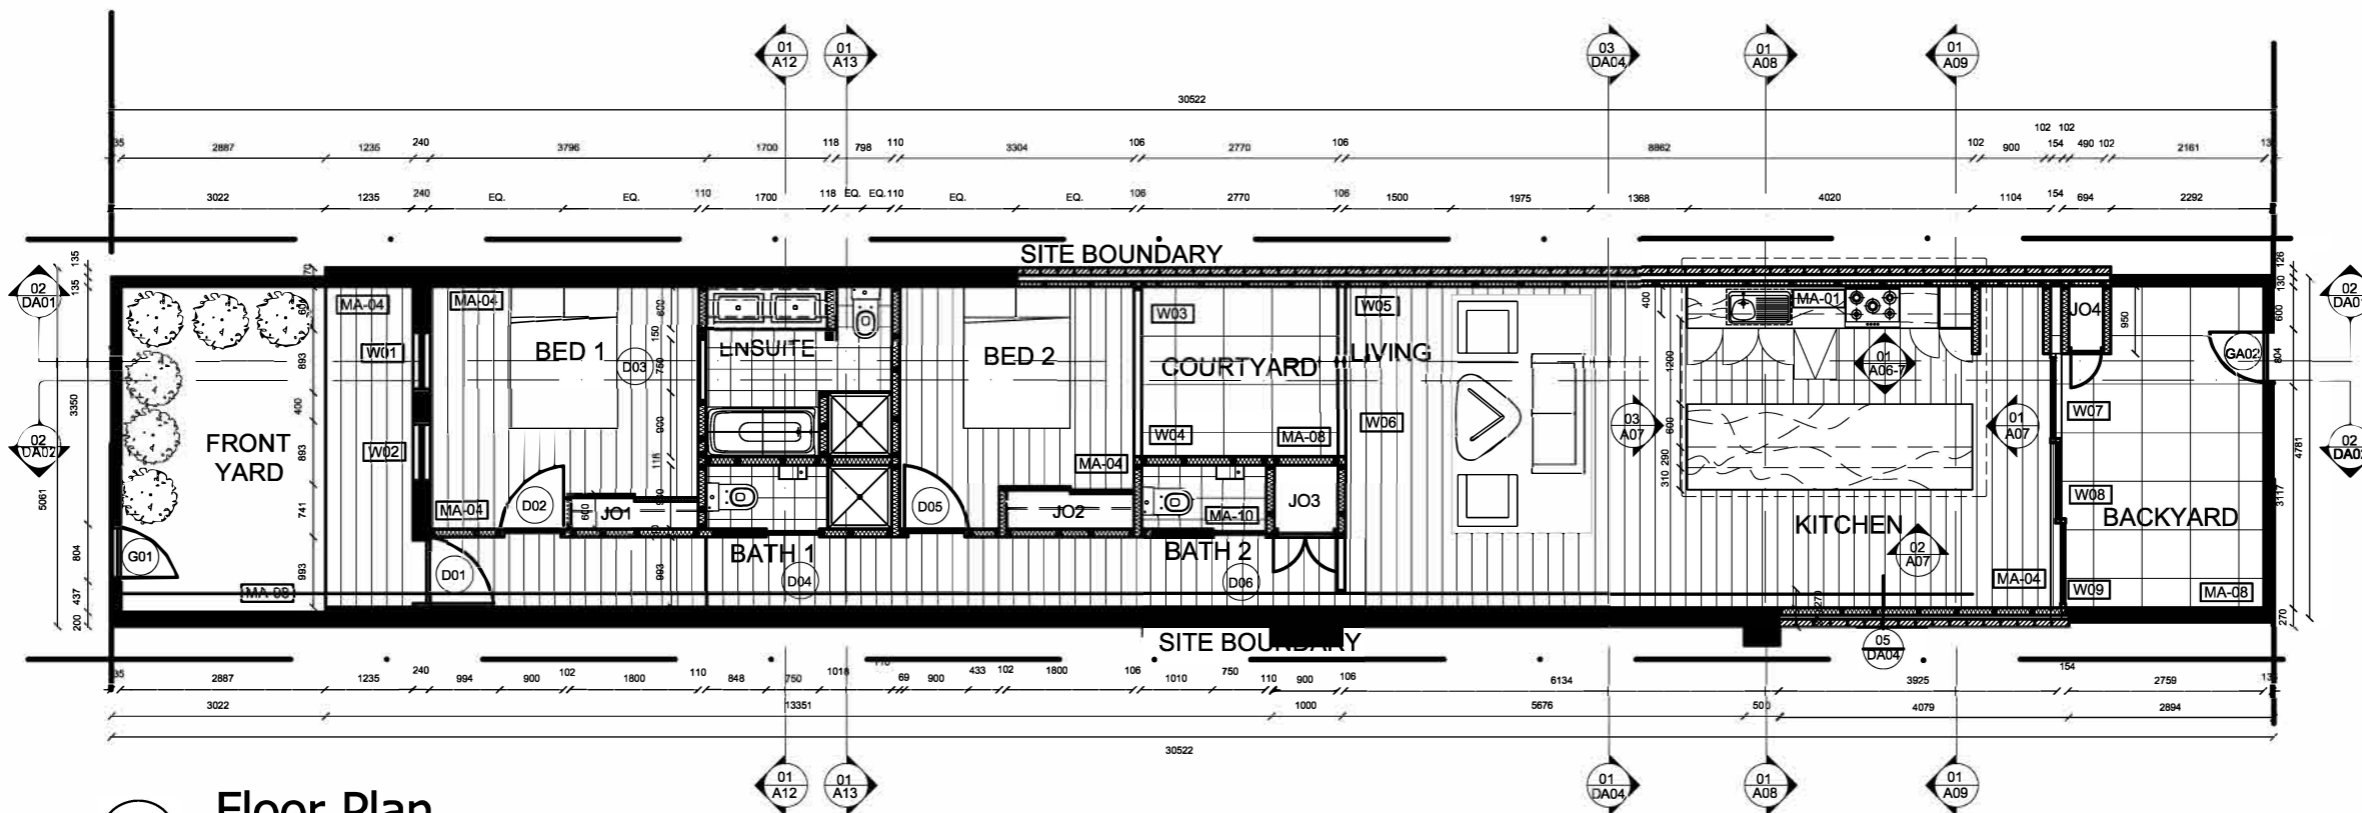

01 Floor Plan  
A03 Scale: 1:100

Revisions			
No	Date	Description	Ver App'd
01	dd.mm.yy	DA DRAWINGS	XX App'd

Do not scale drawings. Use Figured Dimensions on Site Prior commencement of drawings or the fabrication of components. This drawing is copyright and can not be reproduced without written consent.

Client Mitchison House

True North



Billy Blue College of Design  
46-52 Mountain Street, Ultimo  
NSW 2007, Australia  
+61 (0) 2 9999 9999



Project BID108A ASSESSMENT 2


Project Number YEAR.001

Drawing Title Floor plan and section 2

Drawing Status Tender Drawings NOT FOR CONSTRUCTION

Scale Drawing No Issue  
1:20 TD07 01  
Date: 18/09/2019  
Drawn by: Adriana Garzon R

PRODUCED BY AN AUTODESK STUDENT VERSION

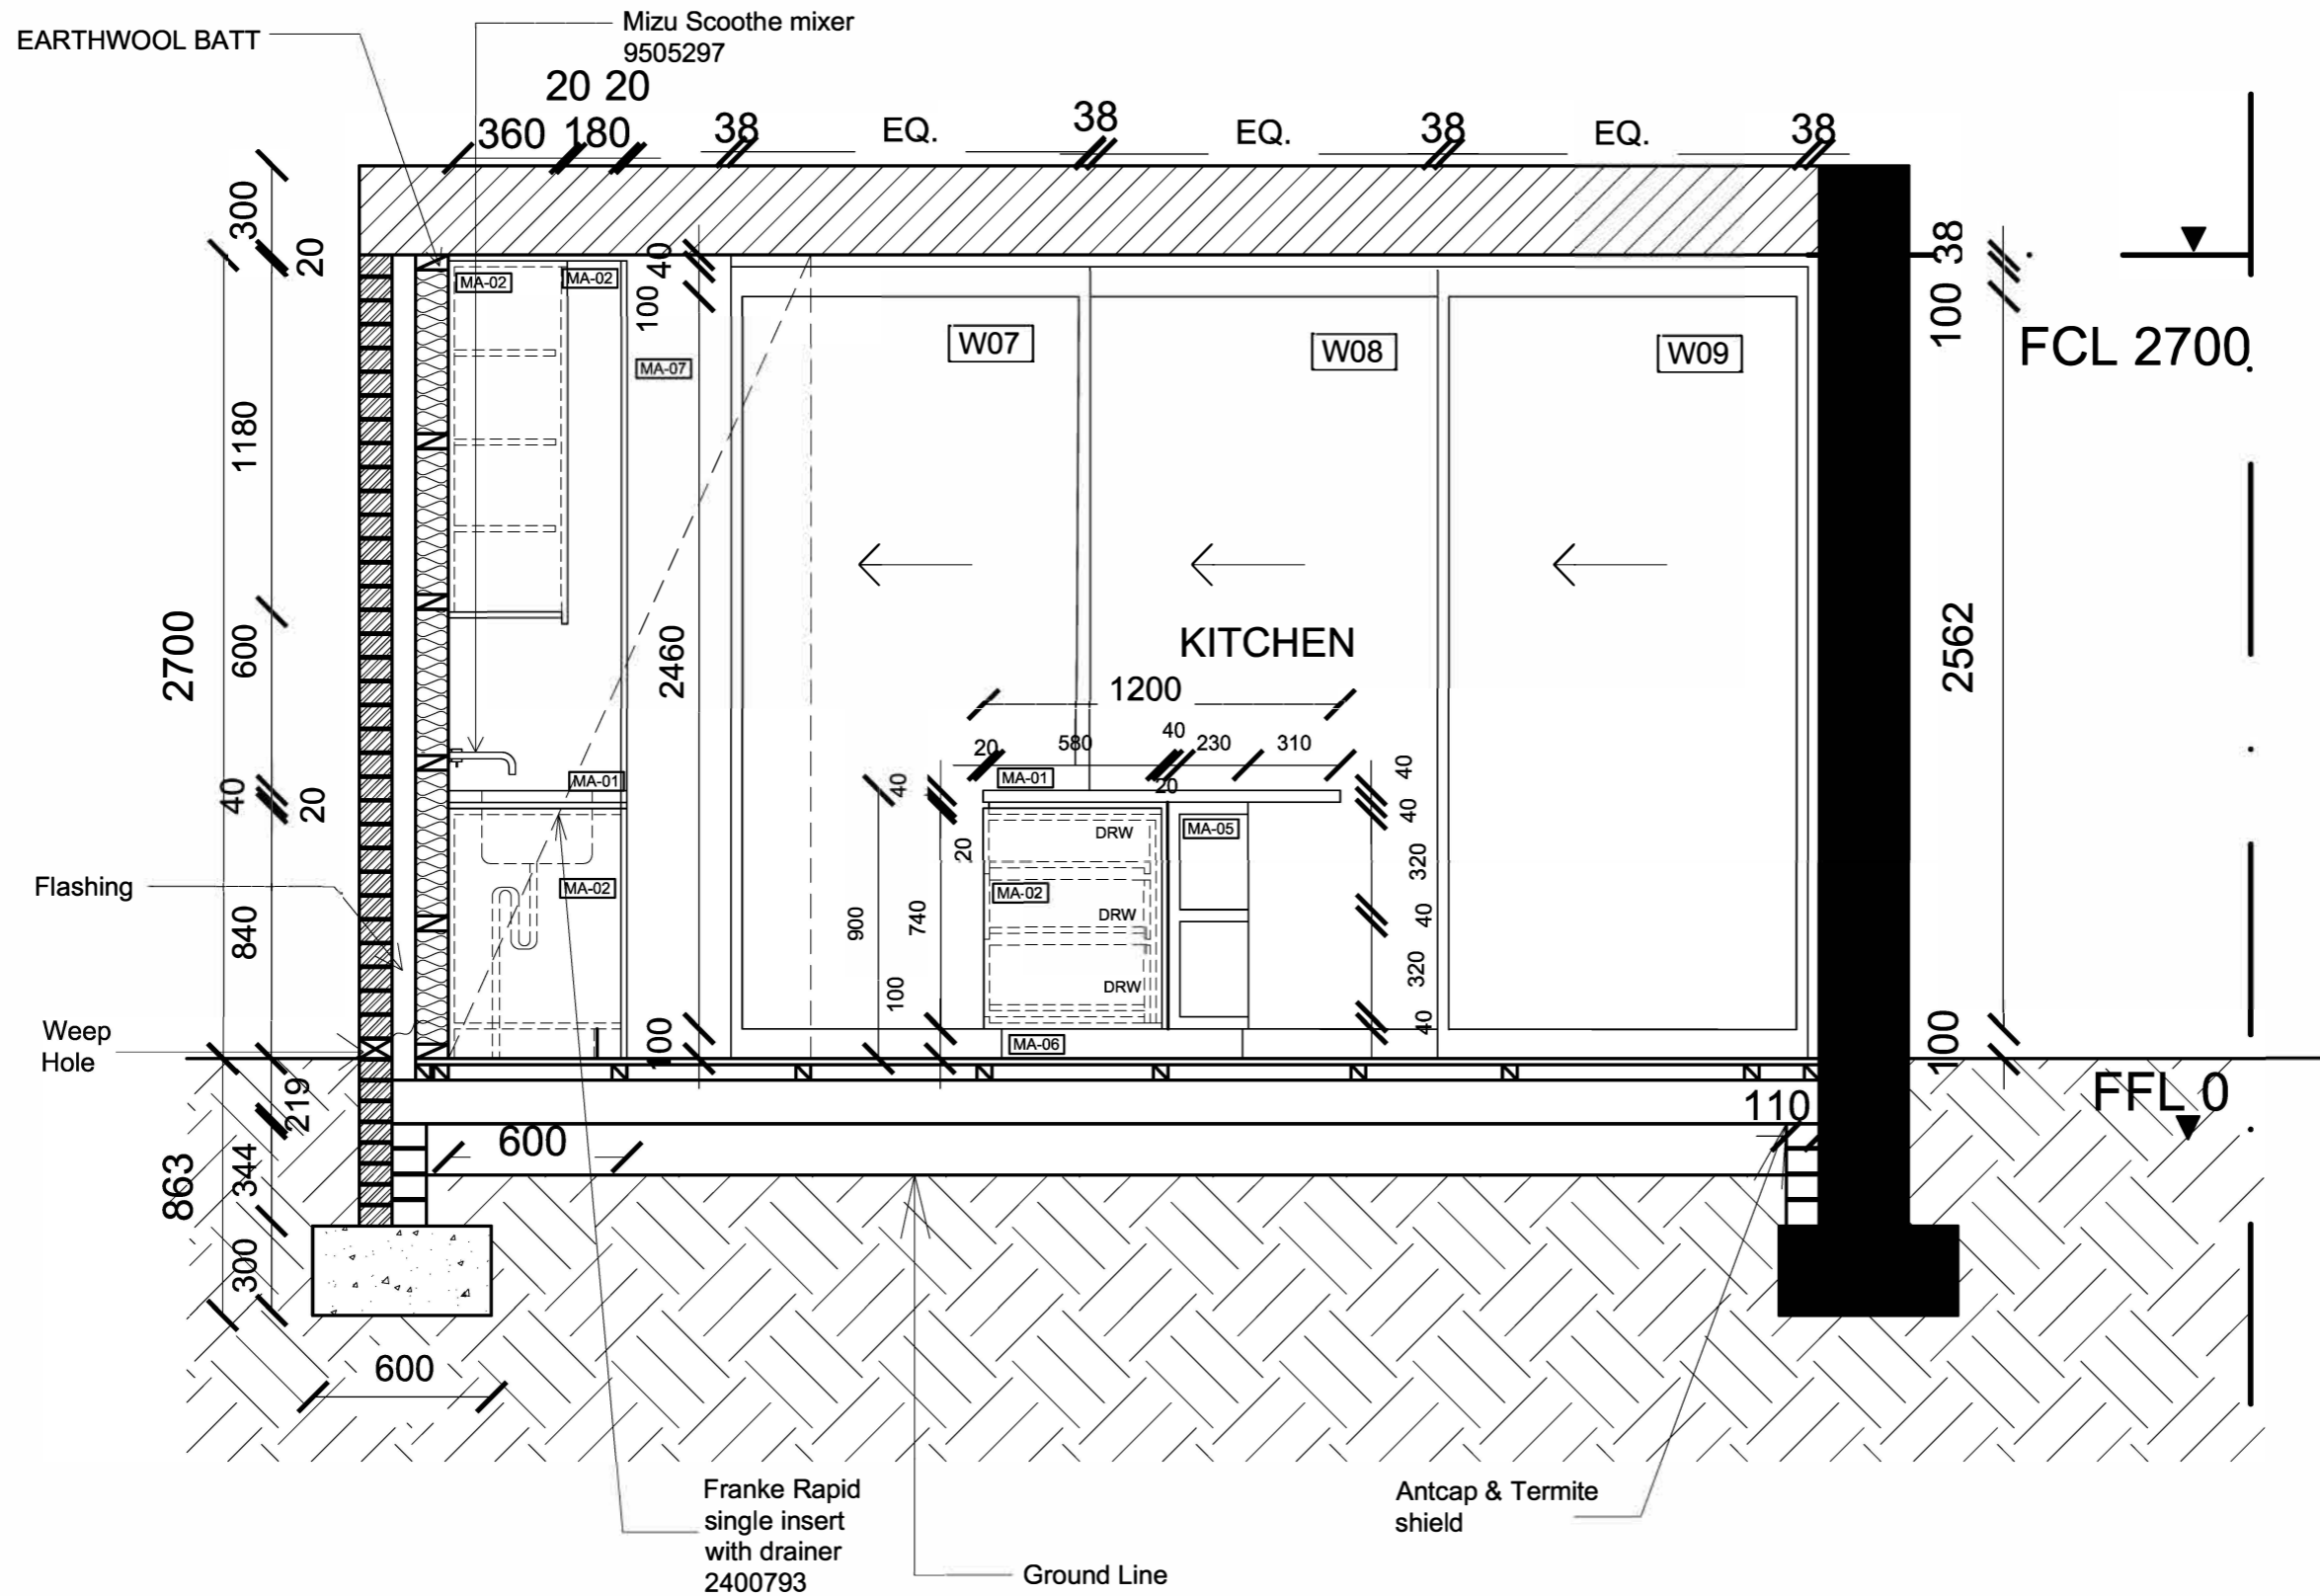


### LEGEND

- MA - 01 40mm CARERRA MARBLE
- MA - 02 Polyurethane white (matte)
- MA - 03 Mirror
- MA - 04 Recycled oak timber flooring
- MA - 05 walnut Timber Veneer
- MA - 06 Brushed SS Kickplate
- MA - 07 Dulux 'Lexicon' (Stain) Paint
- MA - 08 Existing Outdoor tile
- MA - 09 Bathroom Wall Tile National Tiles Masia Ivory 75mm-150mm
- MA - 10 Bathroom Floor Tile - National Tiles, Masia Ivory 450mm-450mm
- MA - 11 20mm Carerra Marble Splashback
- MA - 12 COMFORT E2 GLASS
- Existing structure
- Brick Veneer
- Timber Stud
- Timber
- MDF
- Earth
- 40mm CARERRA MARBLE
- COMFORT E2 GLASS
- Concrete Cut
- EARTHWOOL BATTS
- W01 WINDOW NUMBER
- D01 Door Number
- G01 Gate Number
- Downlight Ecolight Solutions 16w D100mm
- Kitchen Pendant Light Walder Round White 400mm-400mm
- Bedroom Pendant Light Walderik Squat White 300mm-300mm
- X LIGHT SWITCH
- #X MULTIPLE LIGHT SWITCH
- Boundary line
- Cutout
- Hidden line
- Ground Line
- Break Line

01  
A04  
**Section 3**  
Scale: 1:20

<p>Revisions</p> <table border="1" style="width: 100%; border-collapse: collapse;"> <thead> <tr> <th>No</th> <th>Date</th> <th>Description</th> <th>Ver</th> <th>App'd</th> </tr> </thead> <tbody> <tr> <td>01</td> <td>dd.mm.yy</td> <td>DA DRAWINGS</td> <td>XX</td> <td>App'd</td> </tr> </tbody> </table>	No	Date	Description	Ver	App'd	01	dd.mm.yy	DA DRAWINGS	XX	App'd	<p>Do not scale drawings. Use Figured Dimensions on Site Prior commencement of drawings or the fabrication of components. This drawing is copyright and can not be reproduced without written consent.</p>	<p>Client Mitchison House</p>	<p>True North N</p>	<p>Billy Blue College of Design 46-52 Mountain Street, Ultimo NSW 2007, Australia +61 (0) 2 9999 9999</p> <p><b>BILLY BLUE</b> COLLEGE OF DESIGN</p>	<p>Project BID108A ASSESSMENT 2</p> <p>Project Number YEAR.001</p>	<p>Drawing Title Section 3</p> <p>Drawing Status Tender Drawings NOT FOR CONSTRUCTION</p>	<p>Scale Drawing No Issue 1:20 TD07 01</p> <p>Date: 18/09/2019 Drawn by: Adriana Garzon R</p>
No	Date	Description	Ver	App'd													
01	dd.mm.yy	DA DRAWINGS	XX	App'd													



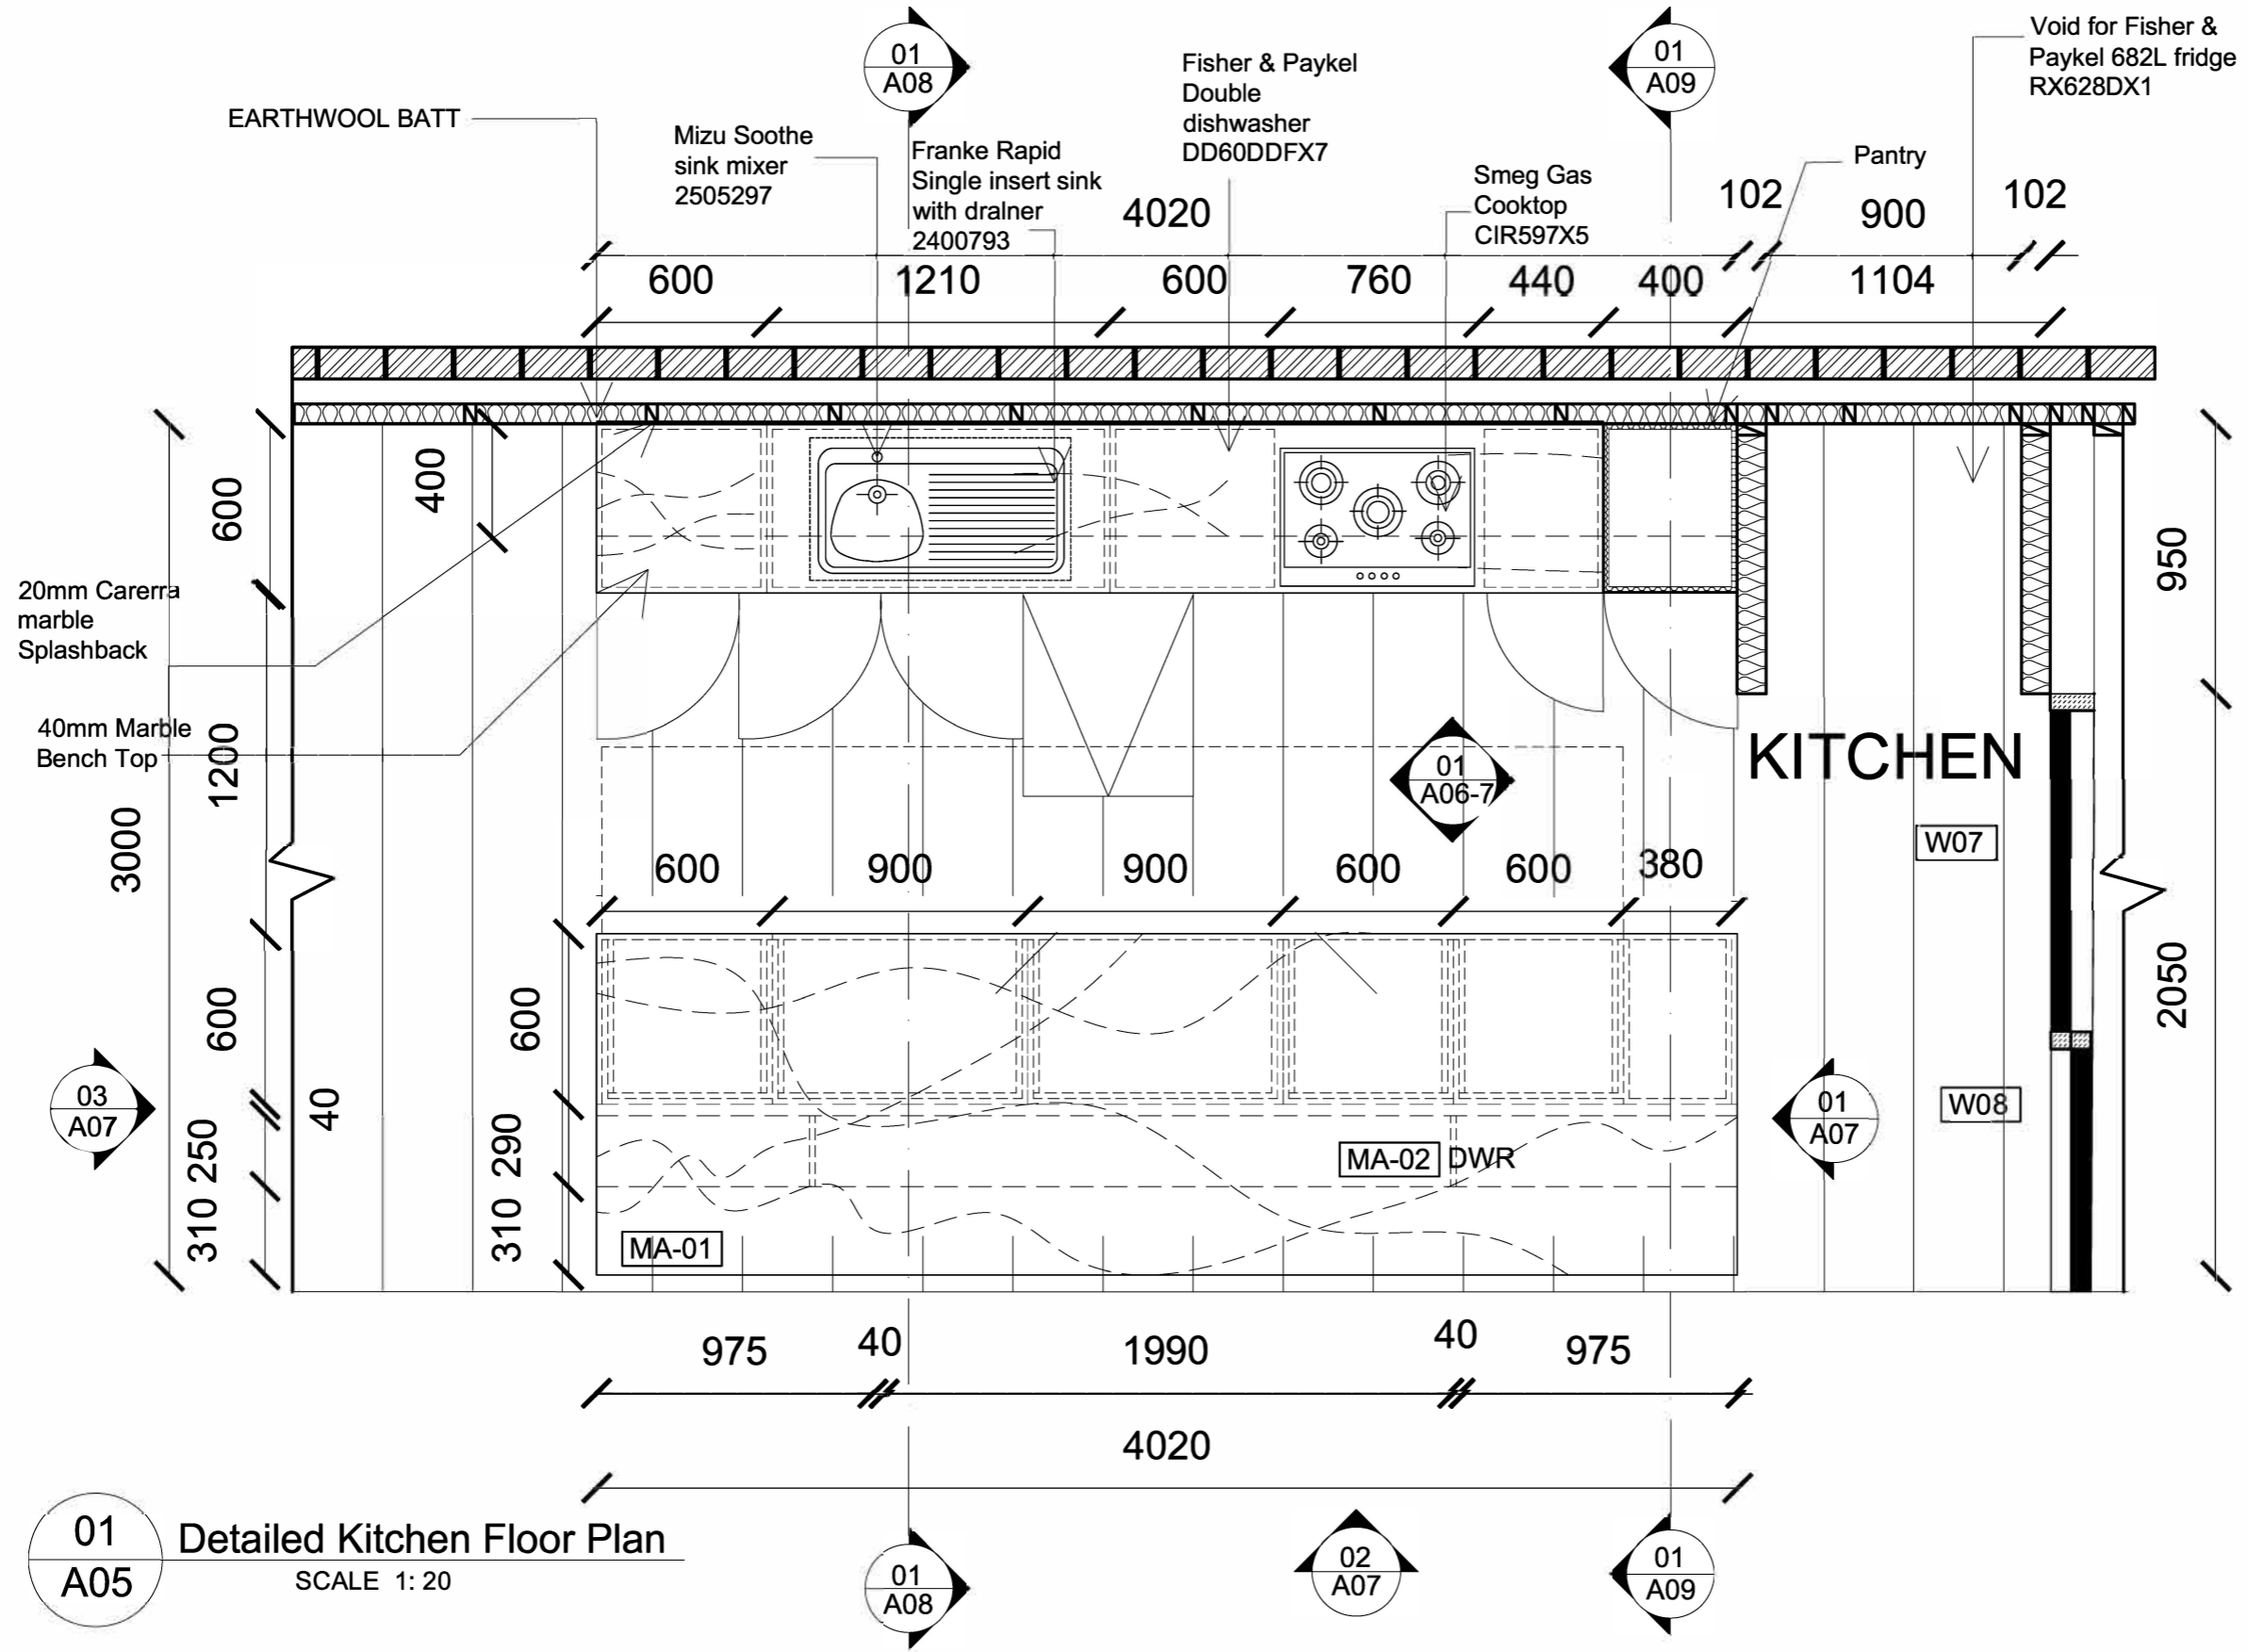

### LEGEND


- MA - 01 40mm CARERRA MARBLE
- MA - 02 Polyurethane white (matte)
- MA - 03 Mirror
- MA - 04 Recycled oak timber flooring
- MA - 05 walnut Timber Veneer
- MA - 06 Brushed SS Kickplate
- MA - 07 Dulux 'Lexicon' (Stain) Paint
- MA - 08 Existing Outdoor tile
- MA - 09 Bathroom Wall Tile National Tiles Masia Ivory 75mm-150mm
- MA - 10 Bathroom Floor Tile - National Tiles, Masia Ivory 450mm-450mm
- MA - 11 20mm Carerra Marble Splashback
- MA - 12 COMFORT E2 GLASS
- Existing structure
- Brick Veneer
- Timber Stud
- Timber
- MDF
- Earth
- 40mm CARERRA MARBLE
- COMFORT E2 GLASS
- Concrete Cut
- EARTHWOOL BATTS
- W01 WINDOW NUMBER
- 01 Door Number
- G01 Gate Number
- Downlight Ecolight Solutions 16w D100mm
- Kitchen Pendant Light Walder Round White 400mm-400mm
- Bedroom Pendant Light Walderk Squat White 300mm-300mm
- X LIGHT SWITCH
- #X MULTIPLE LIGHT SWITCH
- Boundary line
- Cutout
- Hidden line
- Ground Line
- Break Line

**01 Detailed Kitchen Floor Plan**  
SCALE 1: 20

<b>Revisions</b> No Date Description Ver App'd 01 dd.mm.yy DA DRAWINGS XX App'd				Do not scale drawings. Use Figured Dimensions on Site Prior commencement of drawings or the fabrication of components. This drawing is copyright and can not be reproduced without written consent.		Client Mitchison House		True North 		Billy Blue College of Design 46-52 Mountain Street, Ultimo NSW 2007, Australia +61 (0) 2 9999 9999 		Project BID108A ASSESSMENT 2 Project Number YEAR.001		Drawing Title Kitchen Floor plan Drawing Status Tender Drawings NOT FOR CONSTRUCTION		Scale 1:20 Drawing No TD07 Issue 01 Date: 18/09/2019 Drawn by: Adriana Garzon R	
---	--	--	--	---	--	------------------------	--	----------------	--	--	--	---	--	---	--	--	--

# LEGEND

- MA - 01 40mm CARERRA MARBLE
- MA - 02 Polyurethane white (matte)
- MA - 03 Mirror
- MA - 04 Recycled oak timber flooring
- MA - 05 walnut Timber Veneer
- MA - 06 Brushed SS Kickplate
- MA - 07 Dulux 'Lexicon' (Stain) Paint
- MA - 08 Existing Outdoor tile
- MA - 09 Bathroom Wall Tile National Tiles Masia Ivory 75mm-150mm
- MA - 10 Bathroom Floor Tile - National Tiles, Masia Ivory 450mm-450mm
- MA - 11 20mm Carerra Marble Splashback
- MA - 12 COMFORT E2 GLASS
- Existing structure
- Brick Veneer
- Timber Stud
- Timber
- MDF
- Earth
- 40mm CARERRA MARBLE
- COMFORT E2 GLASS
- Concrete Cut
- EARTHWOOL BATTS
- W01 WINDOW NUMBER
- Door Number
- G01 Gate Number
- Downlight Ecolight Solutions 16w D100mm
- Kitchen Pendant Light Walder Round White 400mm-400mm
- Bedroom Pendant Light Walderik Squat White 300mm-300mm
- X LIGHT SWITCH
- #X MULTIPLE LIGHT SWITCH
- Boundary line
- Cutout
- Hidden line
- Ground Line
- Break Line

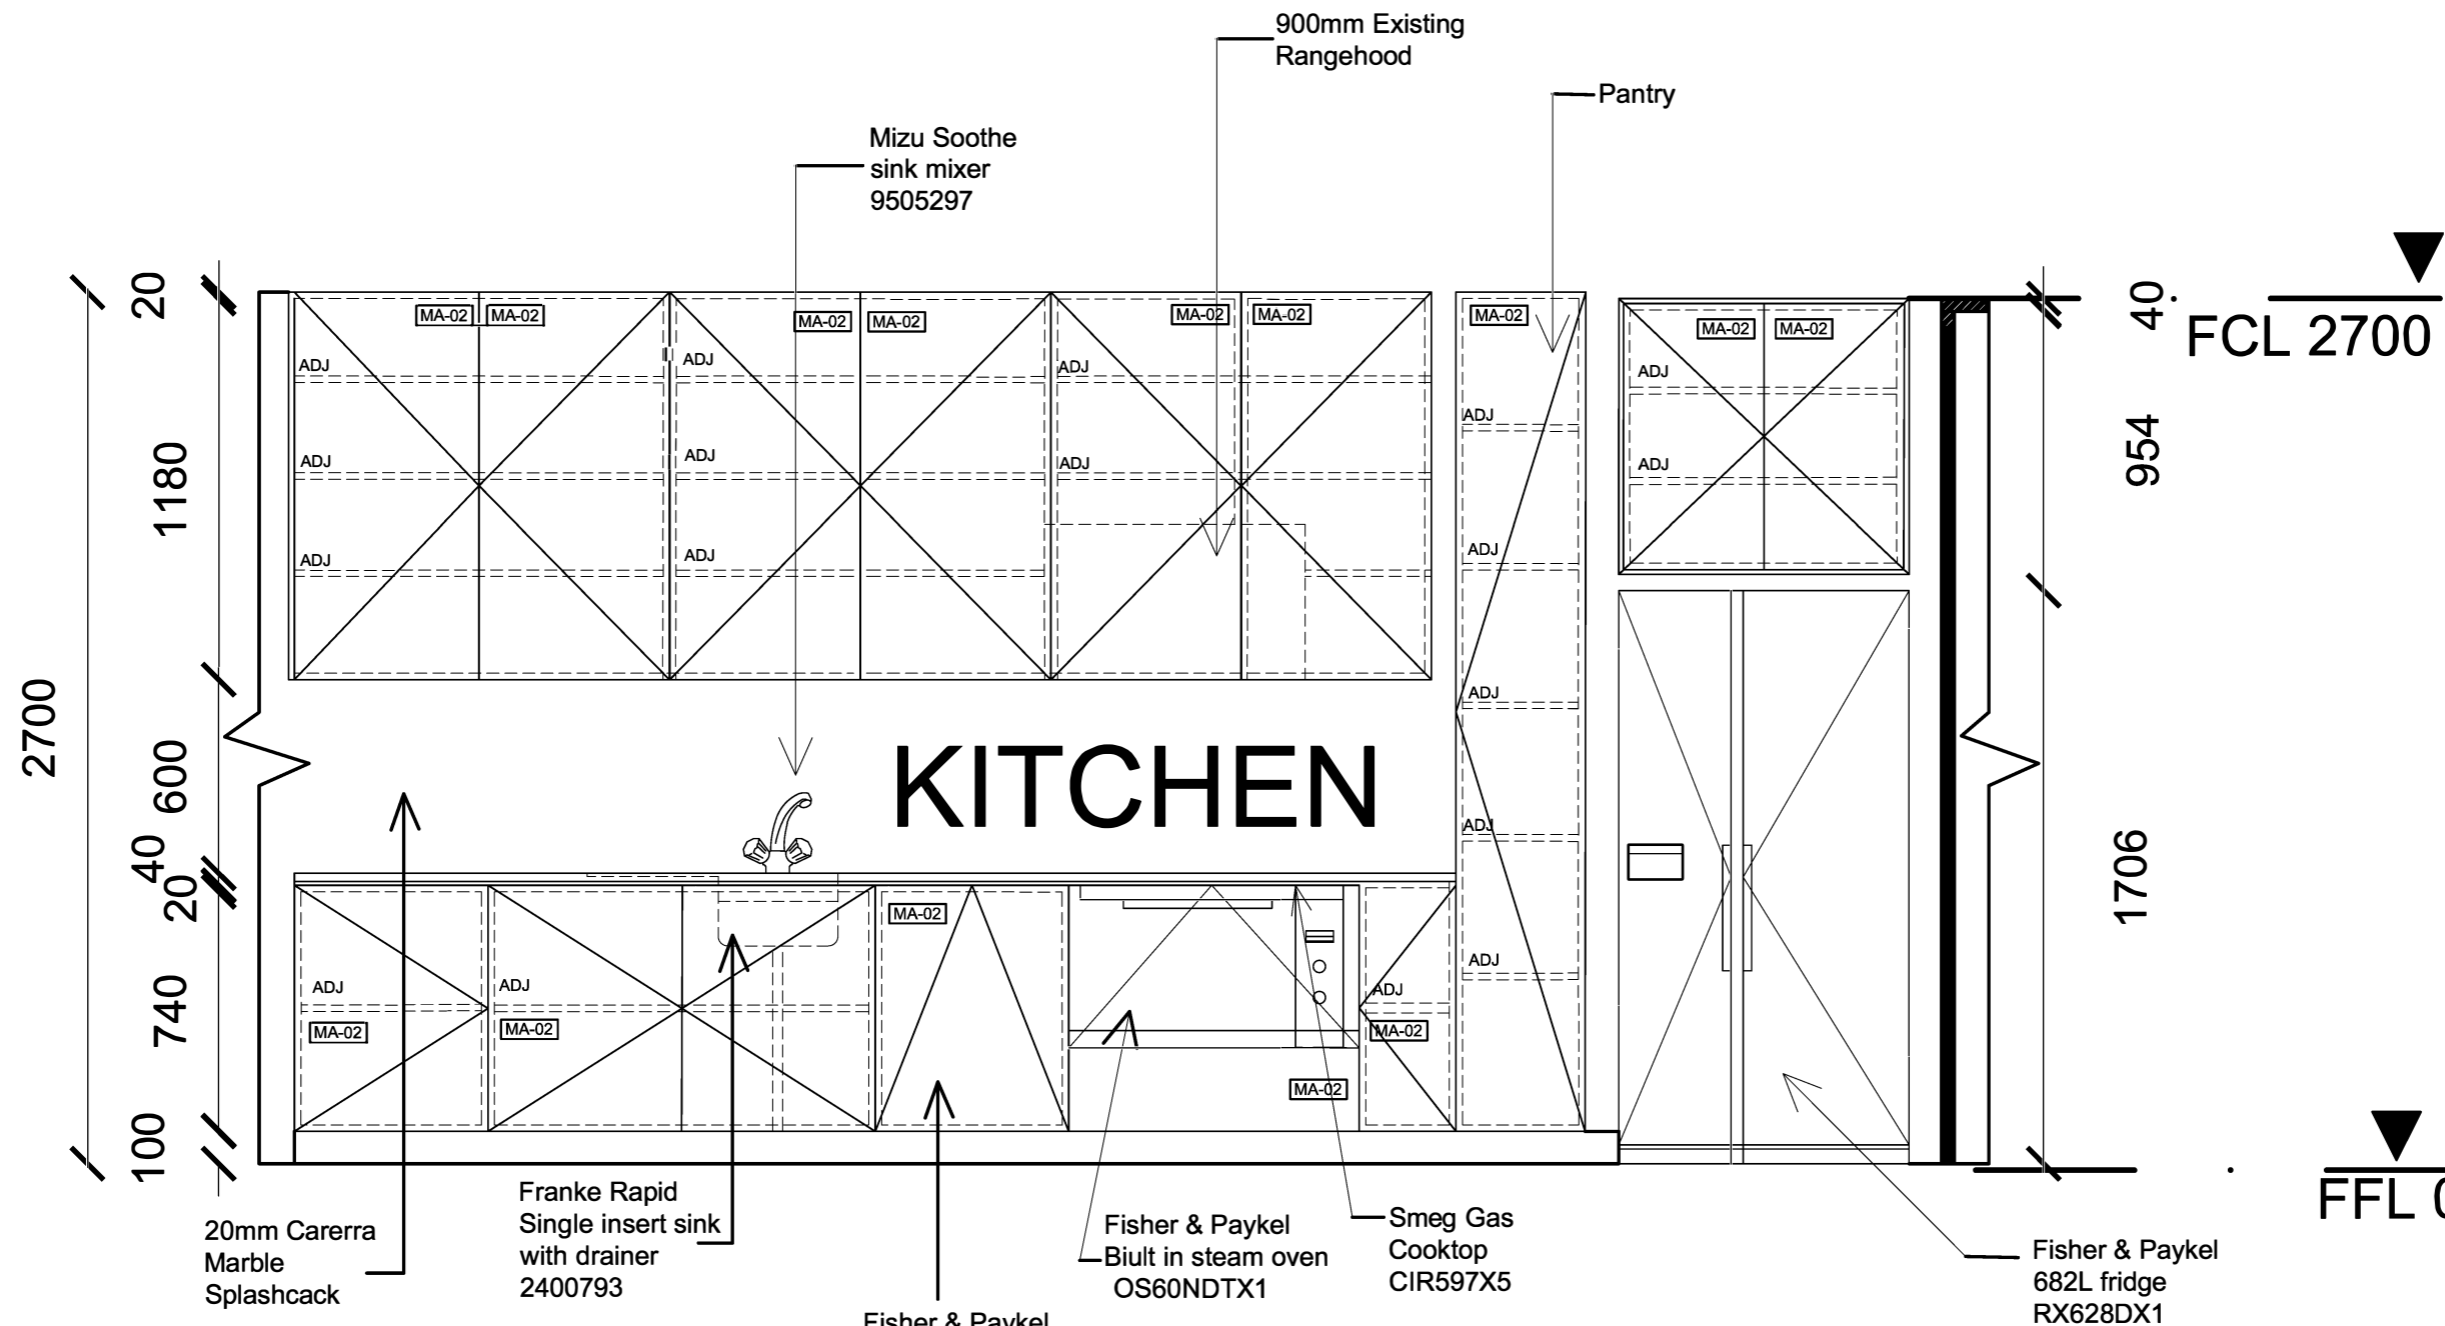

01 Kitchen Back Wall Elevation  
A06 SCALE 1: 20

<b>Revisions</b> No Date Description Ver App'd 01 dd.mm.yy DA DRAWINGS XX App'd		Do not scale drawings. Use Figured Dimensions on Site Prior commencement of drawings or the fabrication of components. This drawing is copyright and can not be reproduced without written consent.	Client Mitchison House	Billy Blue College of Design 46-52 Mountain Street, Ultimo NSW 2007, Australia +61 (0) 2 9999 9999	Project BID108A ASSESSMENT 2  Project Number YEAR.001	Drawing Title Kitchen Back Wall Elevation  Drawing Status Tender Drawings NOT FOR CONSTRUCTION	Scale Drawing No Issue 1:20 TD07 01  Date: 18/09/2019 Drawn by: Adriana Garzon R
---	--	---	------------------------	--	---	--	--

# LEGEND

- MA - 01 40mm CARERRA MARBLE
- MA - 02 Polyurethane white (matte)
- MA - 03 Mirror
- MA - 04 Recycled oak timber flooring
- MA - 05 walnut Timber Veneer
- MA - 06 Brushed SS Kickplate
- MA - 07 Dulux 'Lexicon' (Stain) Paint
- MA - 08 Existing Outdoor tile


- MA - 09 Bathroom Wall Tile National Tiles Masia Ivory 75mm-150mm
- MA - 10 Bathroom Floor Tile - National Tiles, Masia Ivory 450mm-450mm

- MA - 11 20mm Carerra Marble Splashback
- MA - 12 COMFORT E2 GLASS


- Existing structure
- Brick Veneer
- Timber Stud
- Timber
- MDF
- Earth
- 40mm CARERRA MARBLE
- COMFORT E2 GLASS
- Concrete Cut
- EARTHWOOL BATTS

- W01 WINDOW NUMBER
- Door Number
- G01 Gate Number
- Downlight Ecolight Solutions 16w D100mm
- Kitchen Pendant Light Walder Round White 400mm-400mm
- Bedroom Pendant Light Walderik Squat White 300mm-300mm


- X LIGHT SWITCH
- #X MULTIPLE LIGHT SWITCH
- Boundary line
- Cutout
- Hidden line
- Ground Line
- Break Line

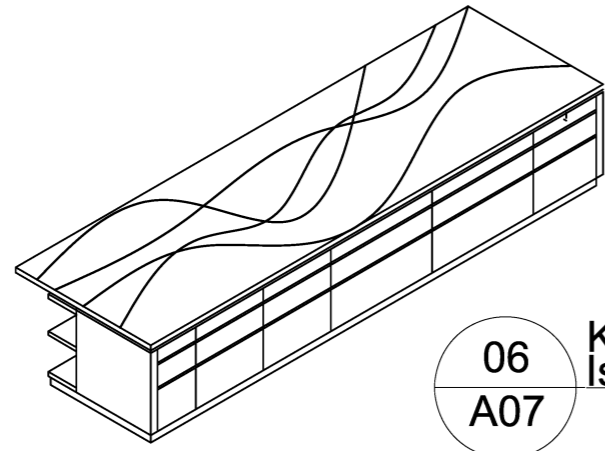


**06**  
**A07** Kitchen Island Bench Elevation  
Isometric View  
SCALE 1:50

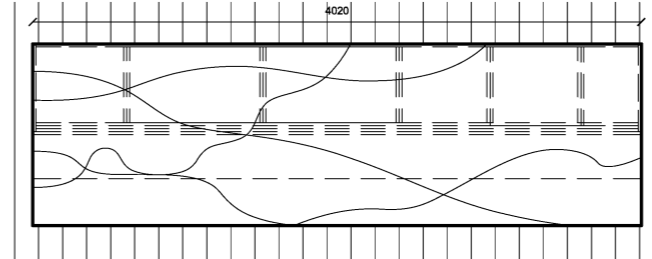


**05**  
**A07** Kitchen Island Bench Plan  
SCALE 1:50

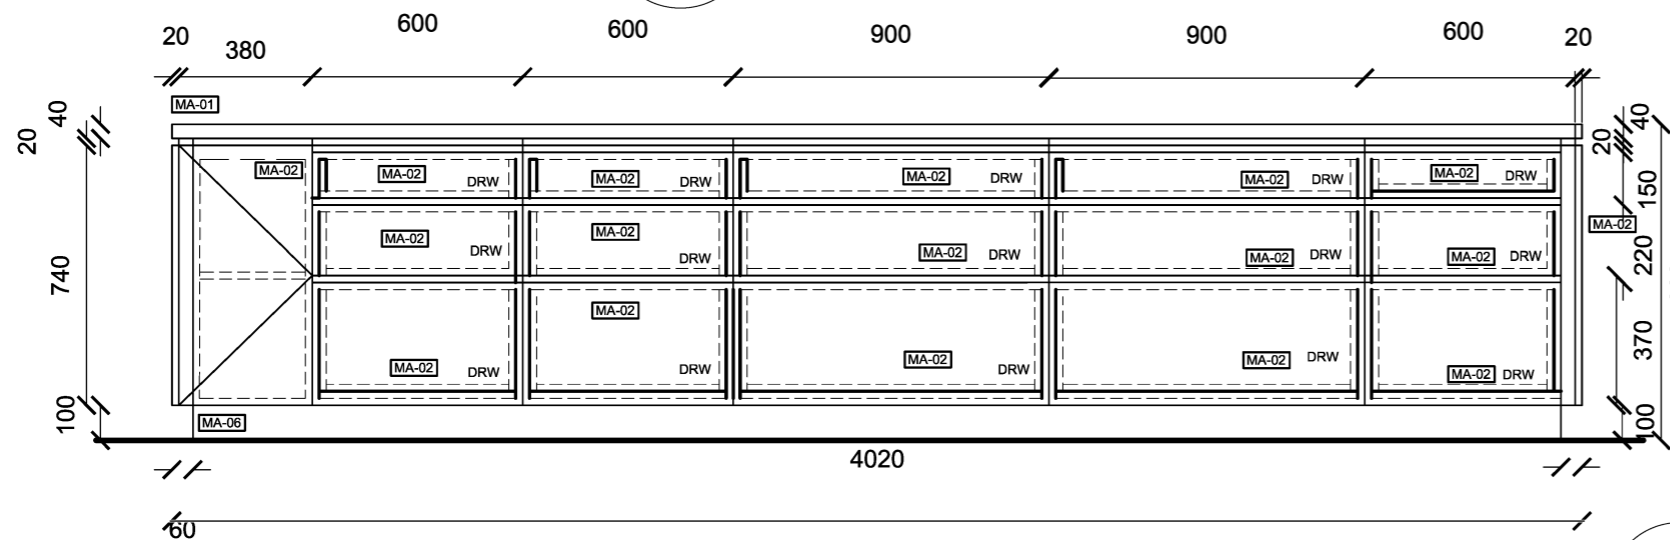


**04**  
**A07** Kitchen Island Bench Elevation 4  
SCALE 1:20

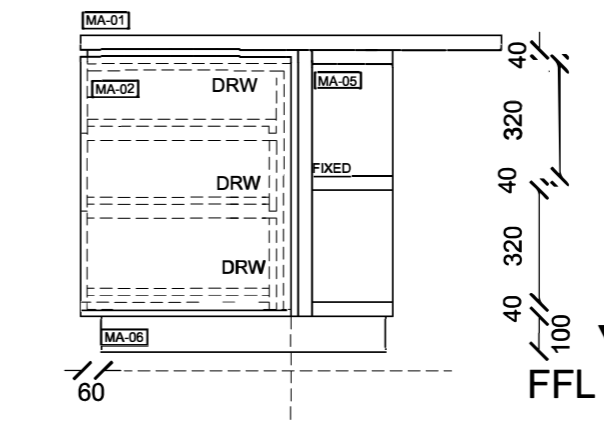

**03**  
**A07** Kitchen Island Bench Elevation 3  
SCALE 1:20

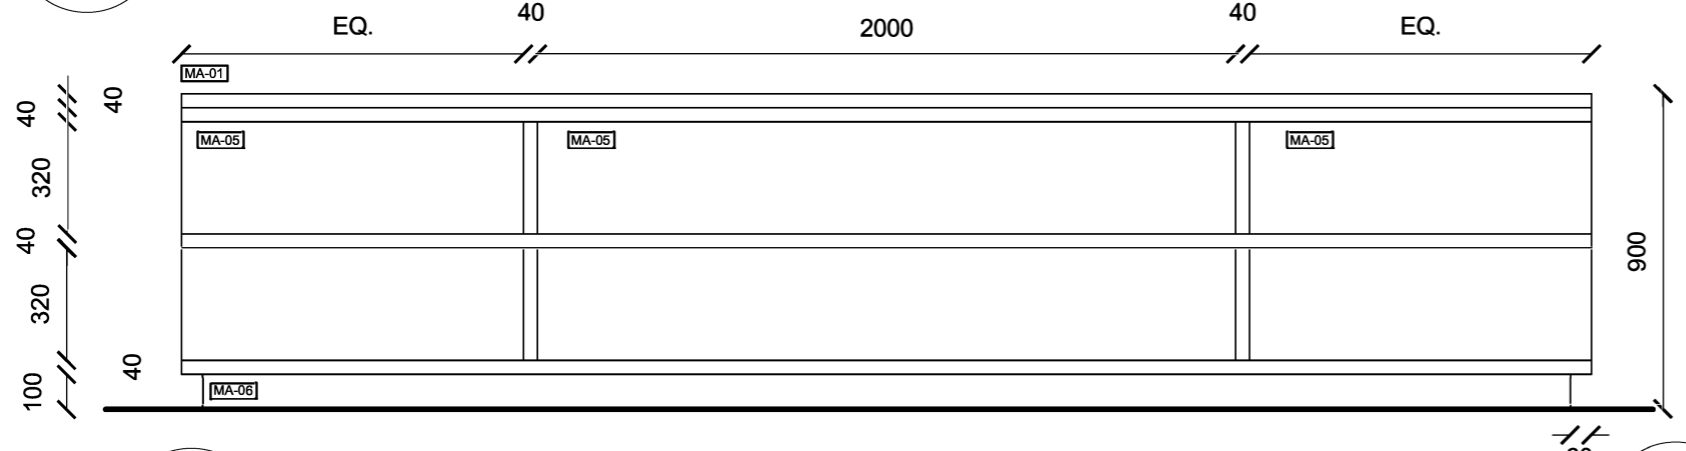

**02**  
**A07** Kitchen Island Bench Elevation 2  
SCALE 1:20

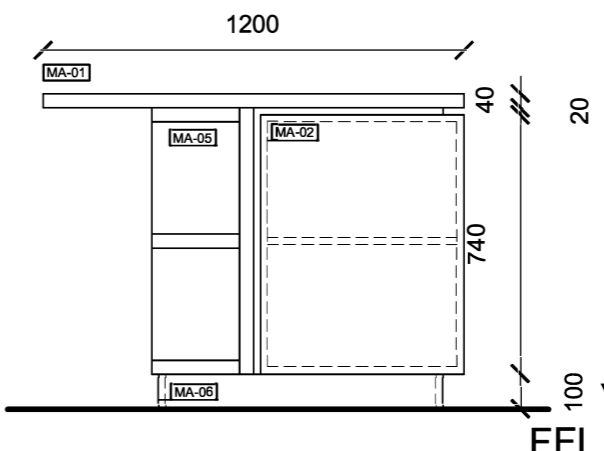


**01**  
**A07** Kitchen Island Bench Elevation 1  
SCALE 1:20

Revisions			
No	Date	Description	Ver App'd
01	dd.mm.yy	DA DRAWINGS	XX App'd

Do not scale drawings. Use Figured Dimensions on Site Prior commencement of drawings or the fabrication of components. This drawing is copyright and can not be reproduced without written consent.

Client Mitchison House

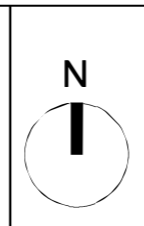


Billy Blue College of Design  
46-52 Mountain Street, Ultimo  
NSW 2007, Australia  
+61 (0) 2 9999 9999

Project BID108A ASSESSMENT 2  
  
Project Number YEAR.001

Drawing Title  
Kitchen Island bench elevation 1 - 4  
  
Drawing Status  
Tender Drawings  
NOT FOR CONSTRUCTION

Scale 1:20 Drawing No TD07 Issue 01  
  
Date: 18/09/2019  
Drawn by: Adriana Garzon R



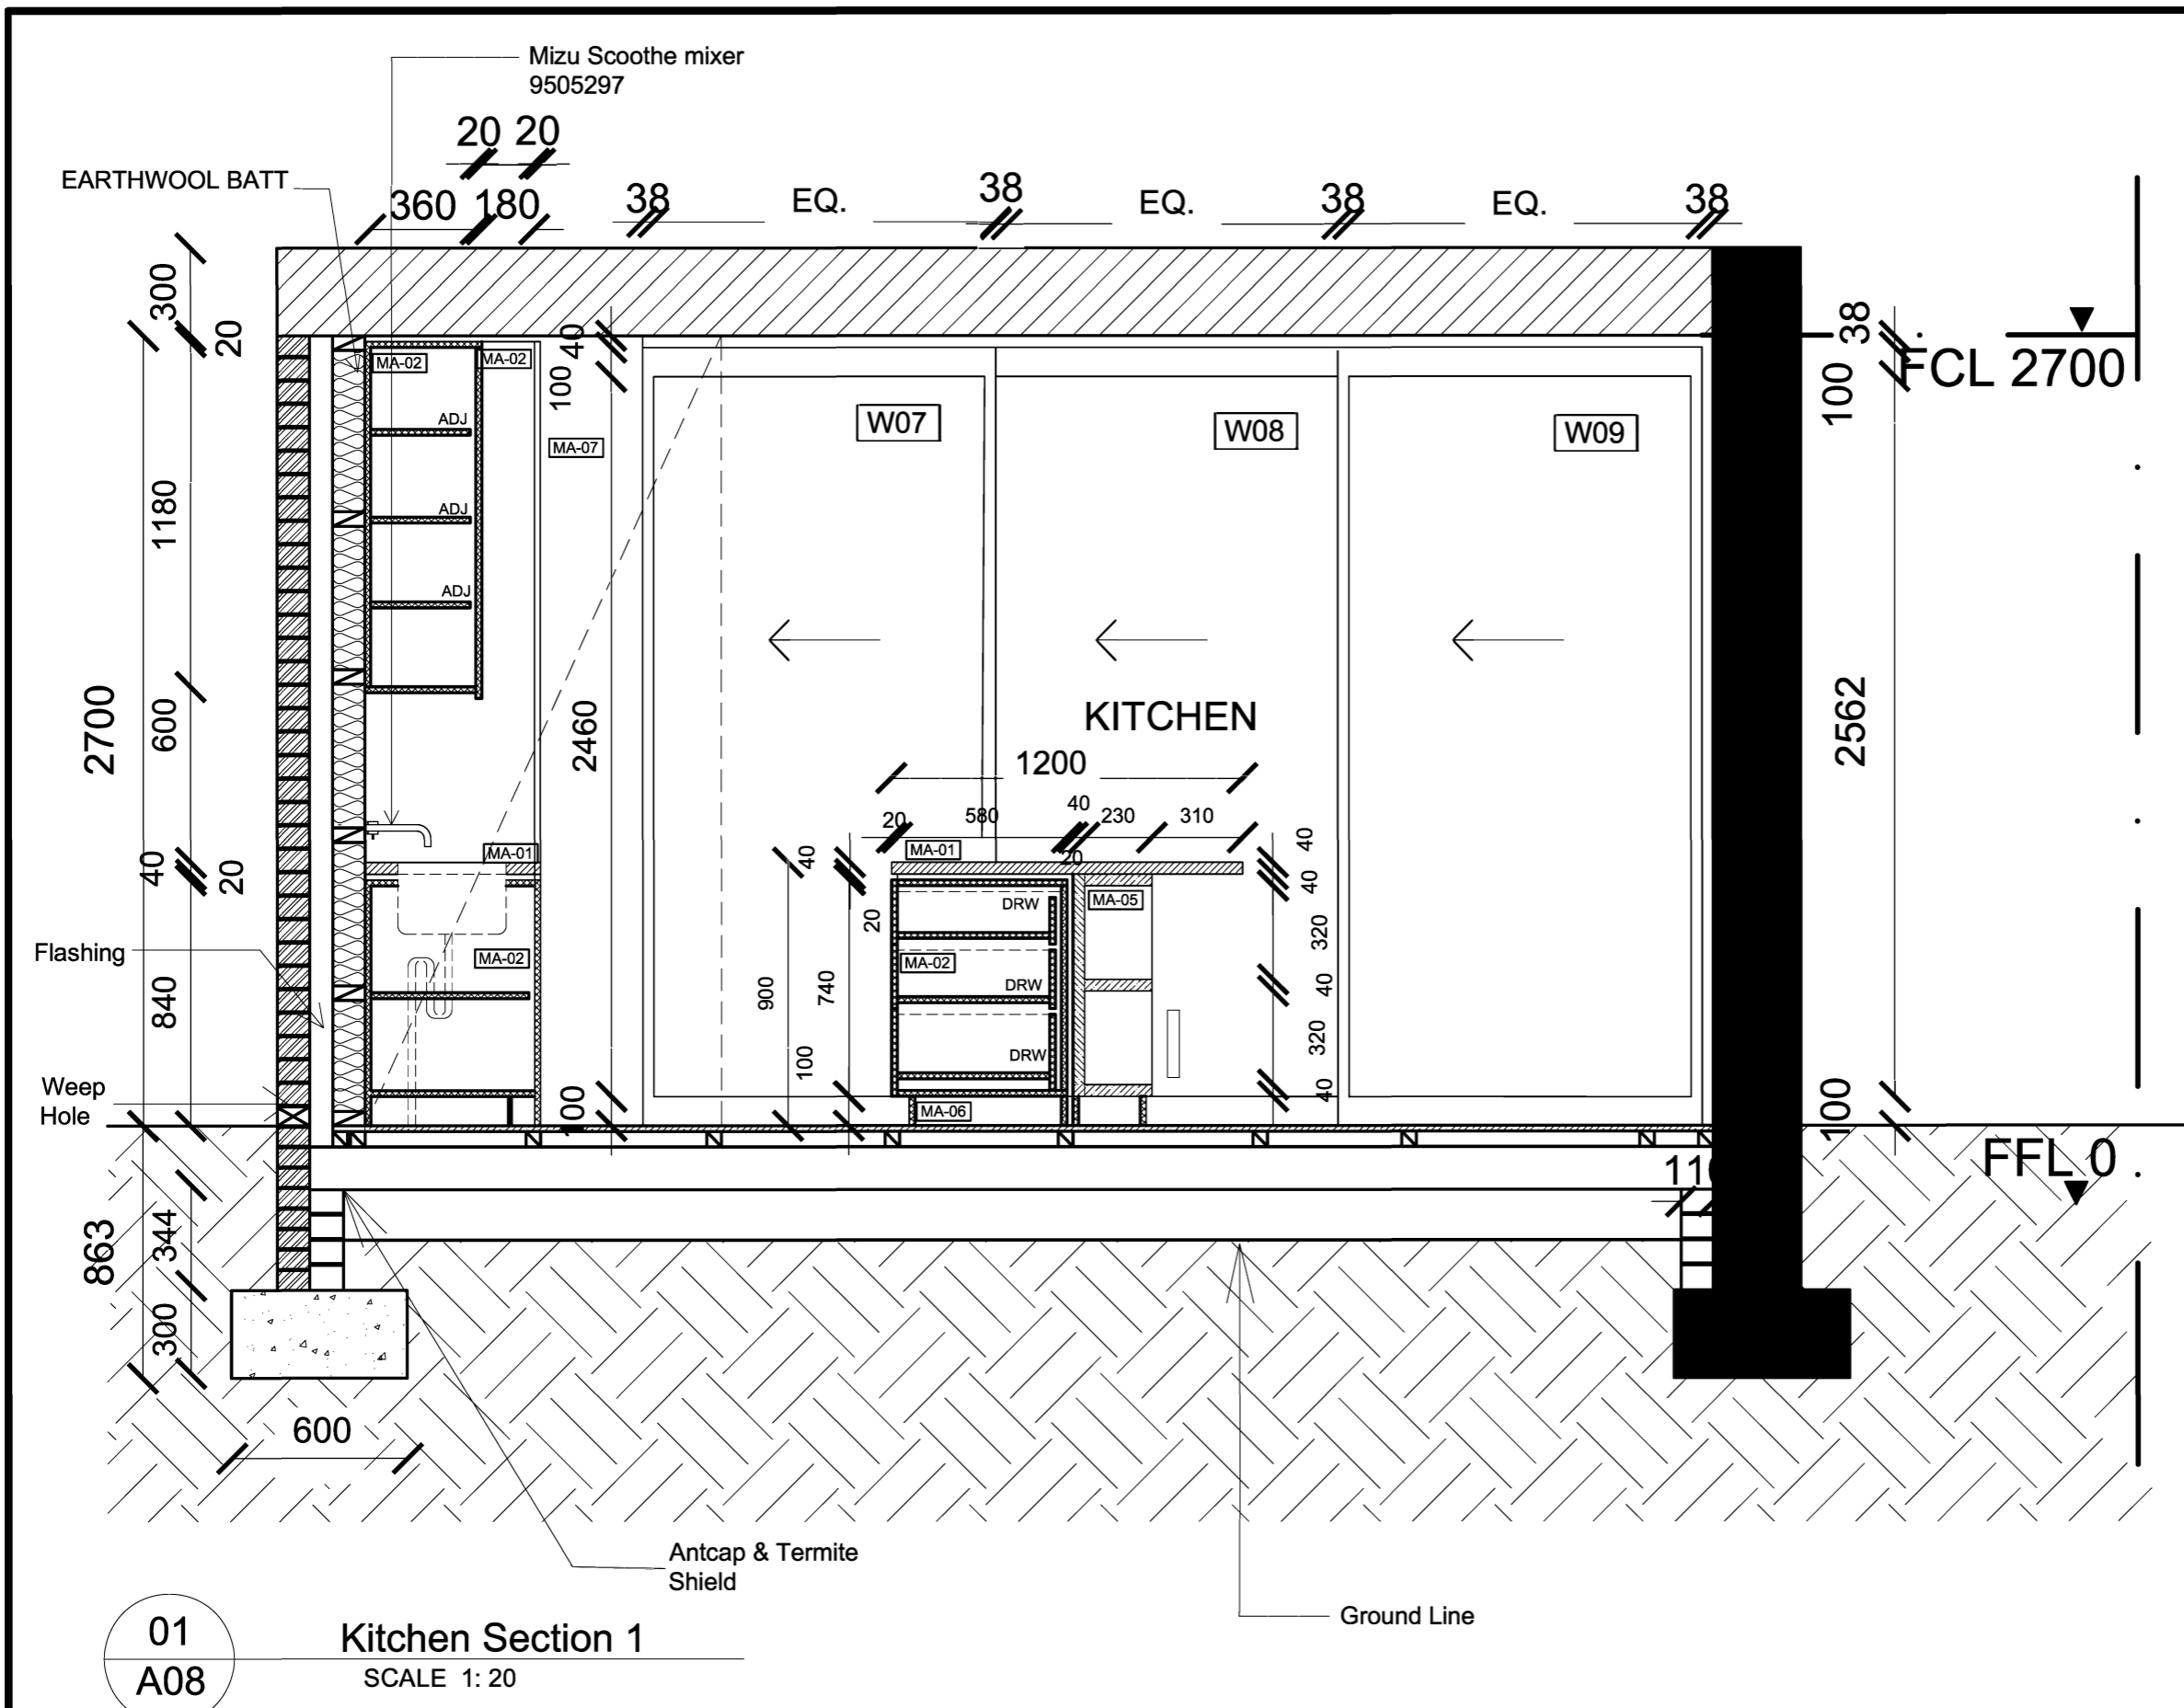

LEGEND	
MA - 01	40mm CARERRA MARBLE
MA - 02	Polyurethane white (matte)
MA - 03	Mirror
MA - 04	Recycled oak timber flooring
MA - 05	walnut Timber Veneer
MA - 06	Brushed SS Kickplate
MA - 07	Dulux 'Lexicon' (Stain) Paint
MA - 08	Existing Outdoor tile
MA - 09	Bathroom Wall Tile National Tiles Masia Ivory 75mm-150mm
MA - 10	Bathroom Floor Tile - National Tiles, Masia Ivory 450mm-450mm
MA - 11	20mm Carerra Marble Splashback
MA - 12	COMFORT E2 GLASS
[Solid Black]	Existing structure
[Diagonal Hatching]	Brick Veneer
[Cross Hatching]	Timber Stud
[Diagonal Hatching]	Timber
[Cross Hatching]	MDF
[Diagonal Hatching]	Earth
[Diagonal Hatching]	40mm CARERRA MARBLE
[Diagonal Hatching]	COMFORT E2 GLASS
[Diagonal Hatching]	Concrete Cut
[Cross Hatching]	EARTHWOOL BATTS
W01	WINDOW NUMBER
○	Door Number
⊙	Gate Number
—	Downlight Ecolight Solutions 16w D100mm
⊙	Kitchen Pendant Light Walder Round White 400mm-400mm
⊙	Bedroom Pendant Light Walderik Squat White 300mm-300mm
X	LIGHT SWITCH
#X	MULTIPLE LIGHT SWITCH
---	Boundary line
-	Cutout
---	Hidden line
---	Ground Line
∨	Break Line


01  
A08

Kitchen Section 1  
SCALE 1:20

Revisions			
No	Date	Description	Ver App'd
01	dd.mm.yy	DA DRAWINGS	XX App'd

Do not scale drawings. Use Figured Dimensions on Site Prior commencement of drawings or the fabrication of components. This drawing is copyright and can not be reproduced without written consent.

Client  
Mitchison House

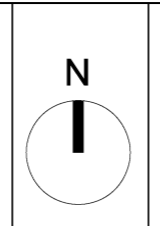

Billy Blue College of Design  
46-52 Mountain Street, Ultimo  
NSW 2007, Australia  
+61 (0) 2 9999 9999


Project  
BID108A ASSESSMENT 2  
  
Project Number  
YEAR.001

Drawing Title  
Kitchen Section 1  
  
Drawing Status  
Tender Drawings  
NOT FOR CONSTRUCTION

Scale 1:20  
Drawing No TD07  
Issue 01  
  
Date: 18/09/2019  
Drawn by: Adriana Garzon R

### LEGEND

- MA - 01 40mm CAREERRA MARBLE
- MA - 02 Polyurethane white (matte)
- MA - 03 Mirror
- MA - 04 Recycled oak timber flooring
- MA - 05 walnut Timber Veneer
- MA - 06 Brushed SS Kickplate
- MA - 07 Dulux 'Lexicon' (Stain) Paint
- MA - 08 Existing Outdoor tile
- MA - 09 Bathroom Wall Tile National Tiles Masia Ivory 75mm-150mm
- MA - 10 Bathroom Floor Tile - National Tiles, Masia Ivory 450mm-450mm
- MA - 11 20mm Carrera Marble Splashback
- MA - 12 COMFORT E2 GLASS
- Existing structure
- Brick Veneer
- Timber Stud
- Timber
- MDF
- Earth
- 40mm CAREERRA MARBLE
- COMFORT E2 GLASS
- Concrete Cut
- EARTHWOOL BATTS
- W01 WINDOW NUMBER
- Door Number
- G01 Gate Number
- Downlight Ecolight Solutions 16w D100mm
- ⊙ Kitchen Pendant Light Walder Round White 400mm-400mm
- ⊙ Bedroom Pendant Light Walderik Squat White 300mm-300mm
- X LIGHT SWITCH
- #X MULTIPLE LIGHT SWITCH
- Boundary line
- Cutout
- Hidden line
- Ground Line
- Break Line

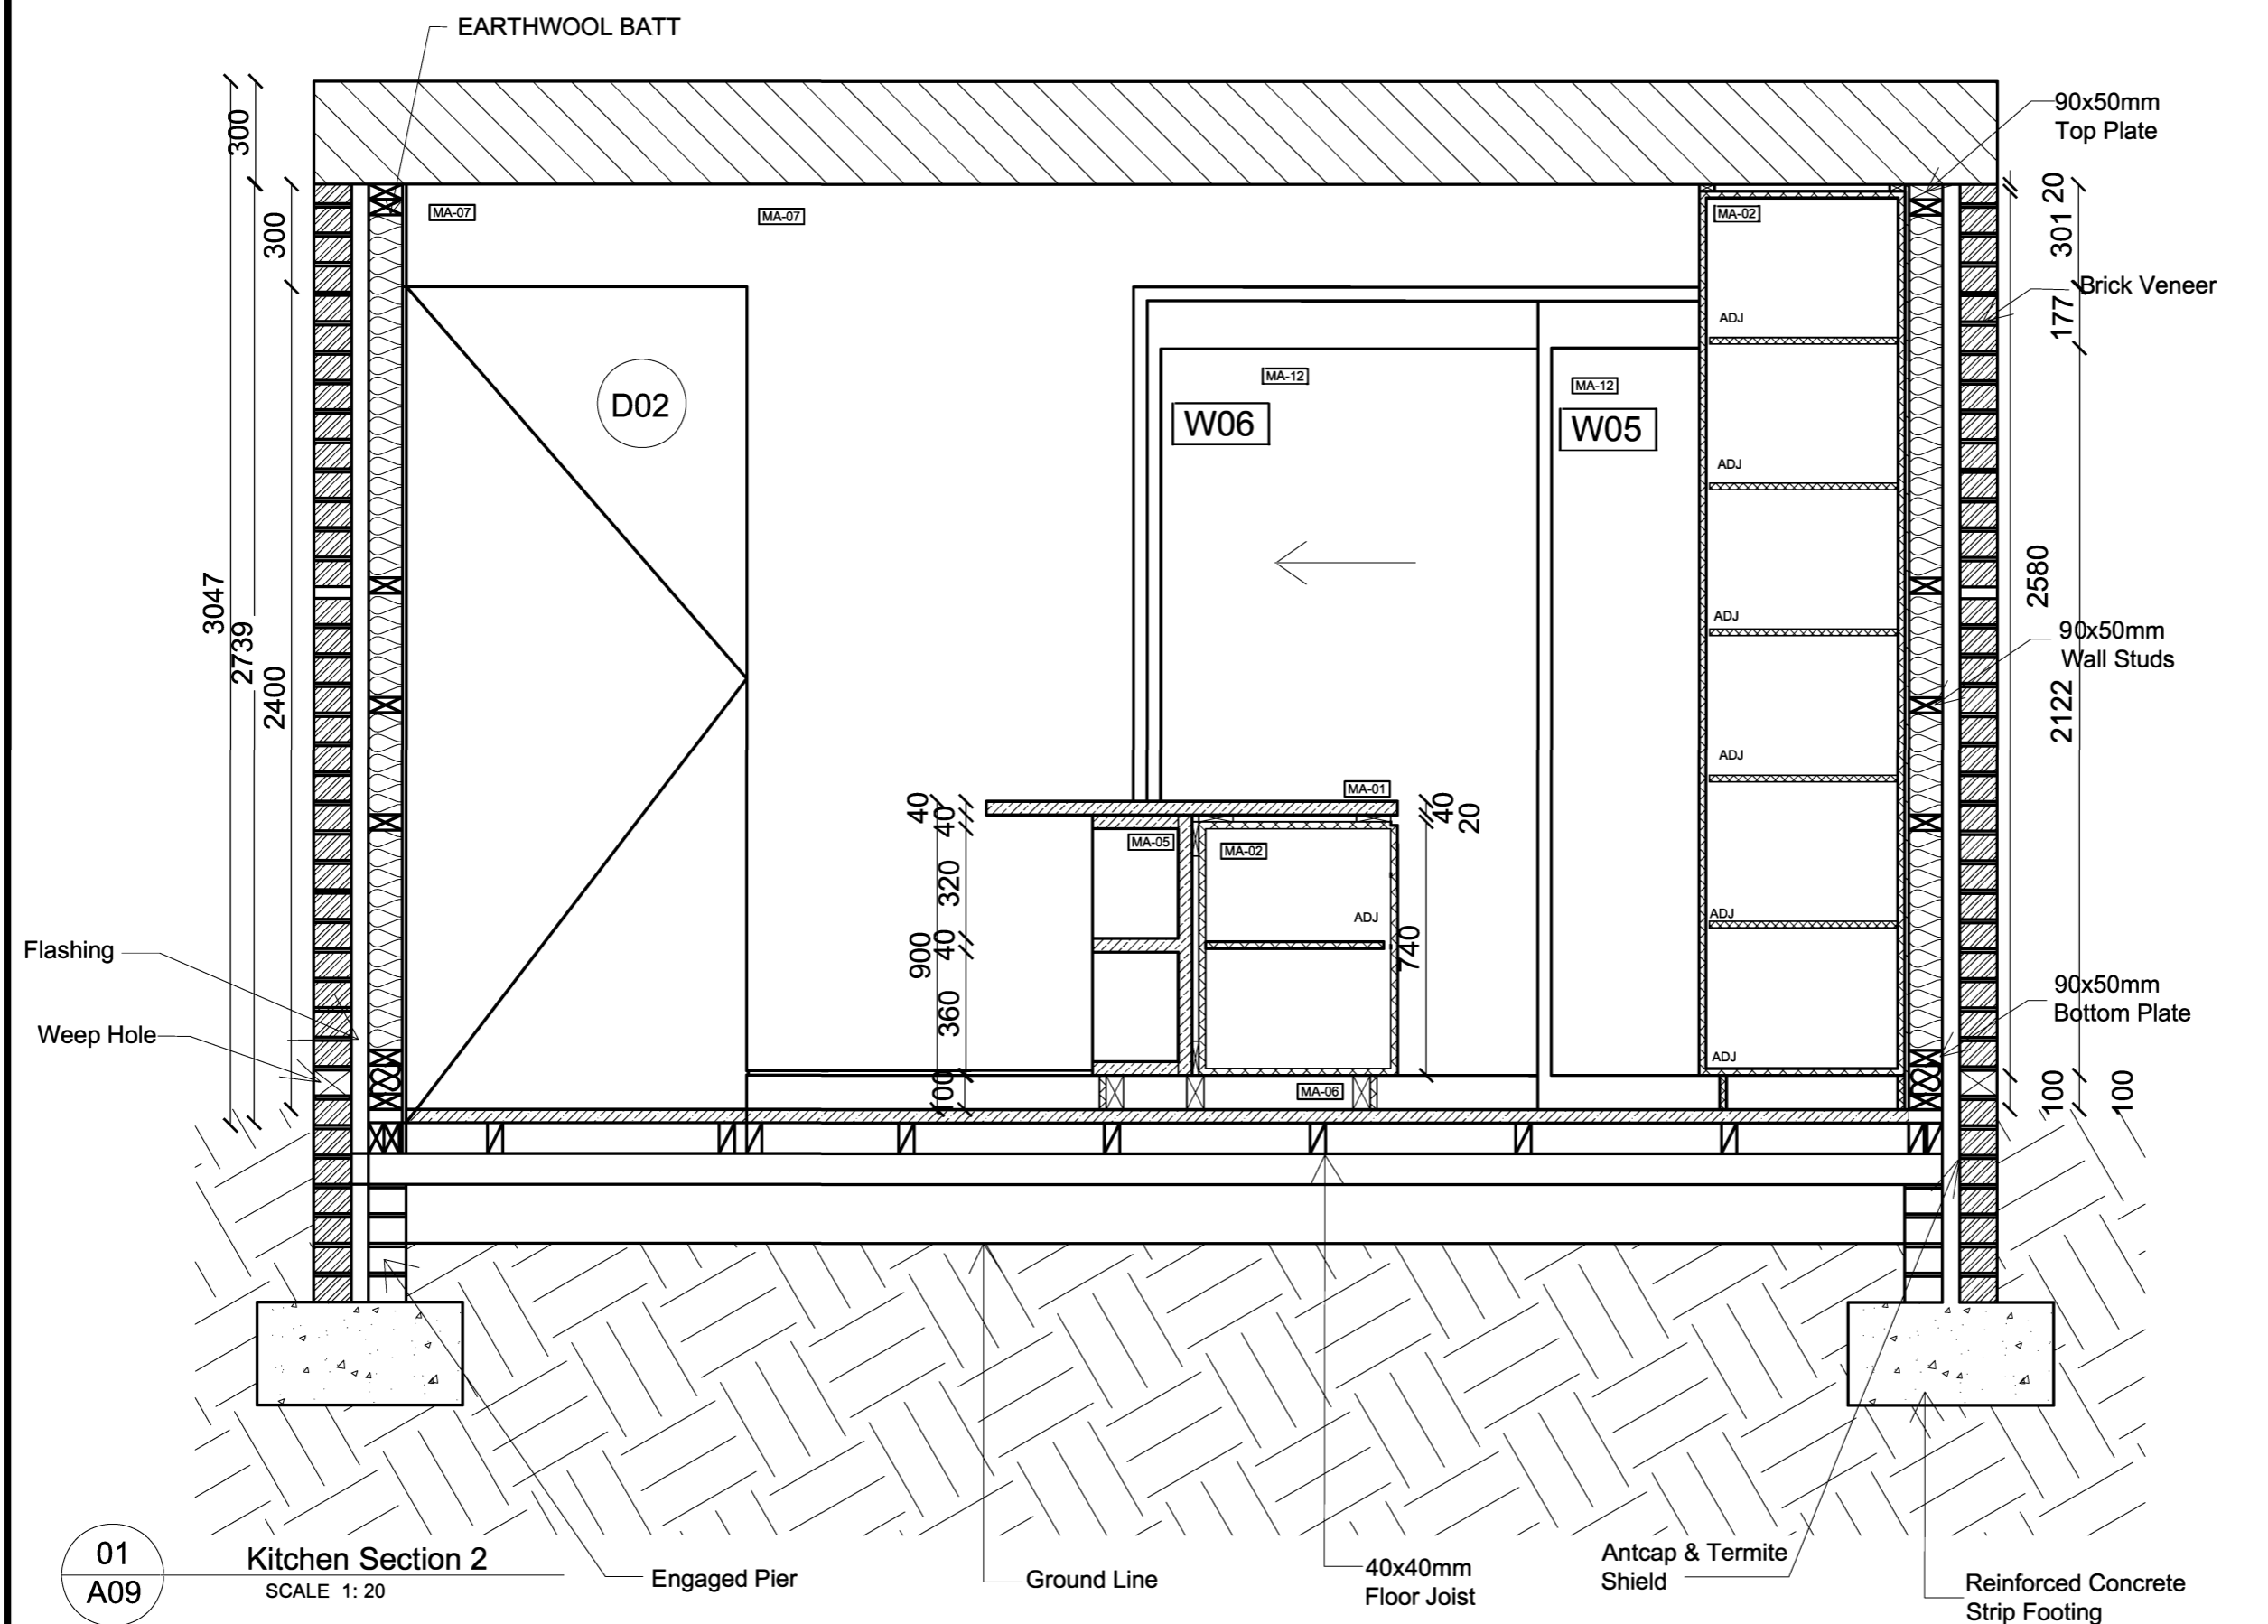

01  
A09

**Kitchen Section 2**  
SCALE 1: 20

Engaged Pier

Ground Line

40x40mm  
Floor Joist


Antcap & Termite  
Shield

Reinforced Concrete  
Strip Footing

Revisions			
No	Date	Description	Ver App'd
01	dd.mm.yy	DA DRAWINGS	XX App'd

Do not scale drawings. Use Figured Dimensions on Site Prior commencement of drawings or the fabrication of components. This drawing is copyright and can not be reproduced without written consent.

Client  
Mitchison  
House

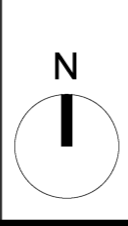

Billy Blue College of Design  
46-52 Mountain Street, Ultimo  
NSW 2007, Australia  
+61 (0) 2 9999 9999

Project  
BID108A ASSESSMENT 2


Project Number  
YEAR.001

Drawing Title  
Kitchen Section 2


Drawing Status  
Tender Drawings  
NOT FOR CONSTRUCTION

Scale	Drawing No	Issue
1:20	TD07	01


Date: 18/09/2019  
Drawn by: Adriana Garzon R

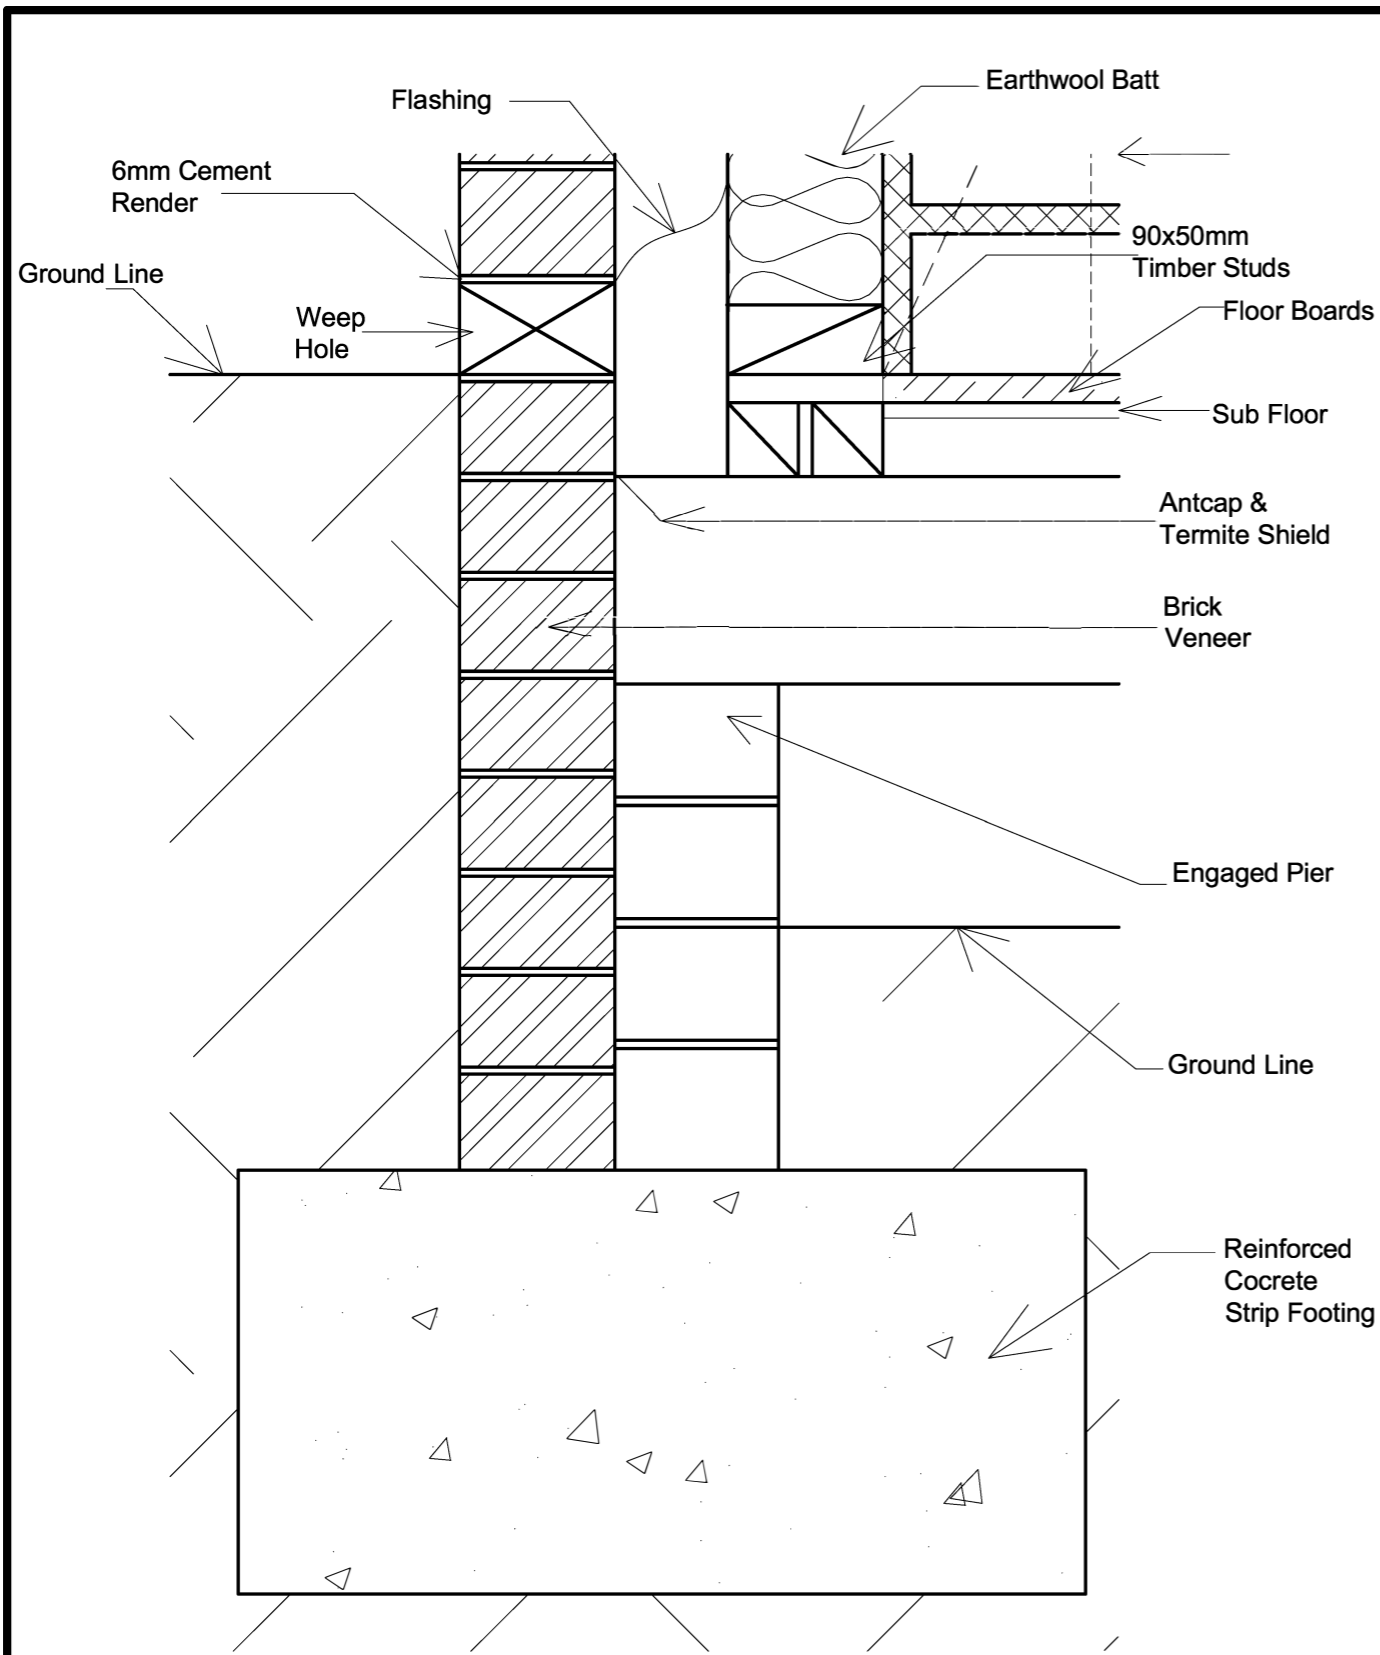

**02**  
**A10** Kitchen Skirting Detail 2  
SCALE 1: 5

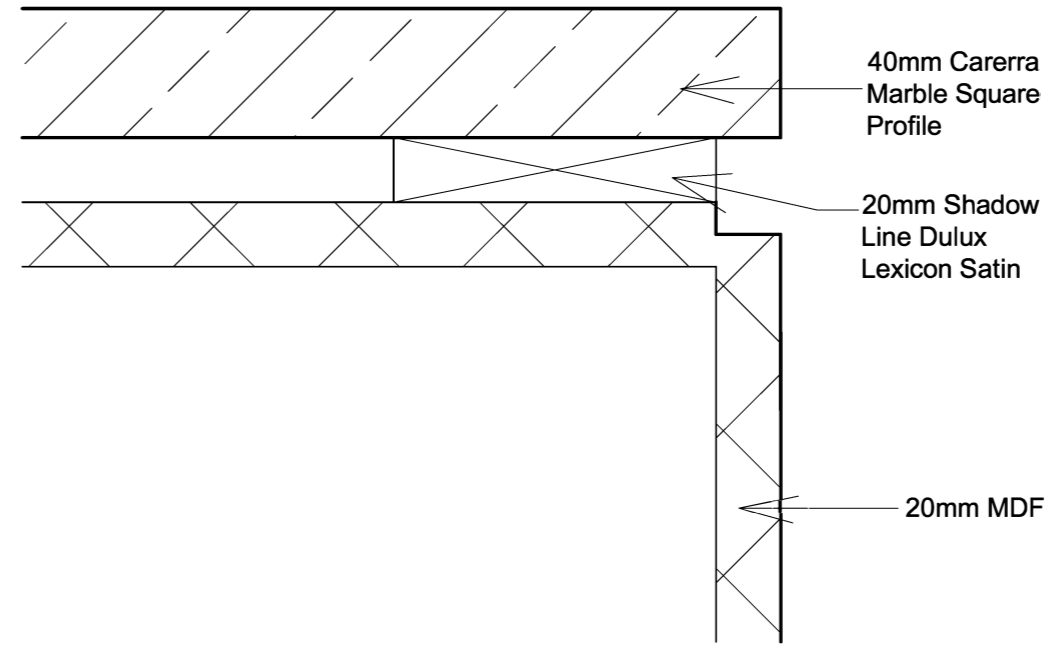

**03**  
**A10** Kitchen Bench Detail  
SCALE 1: 2

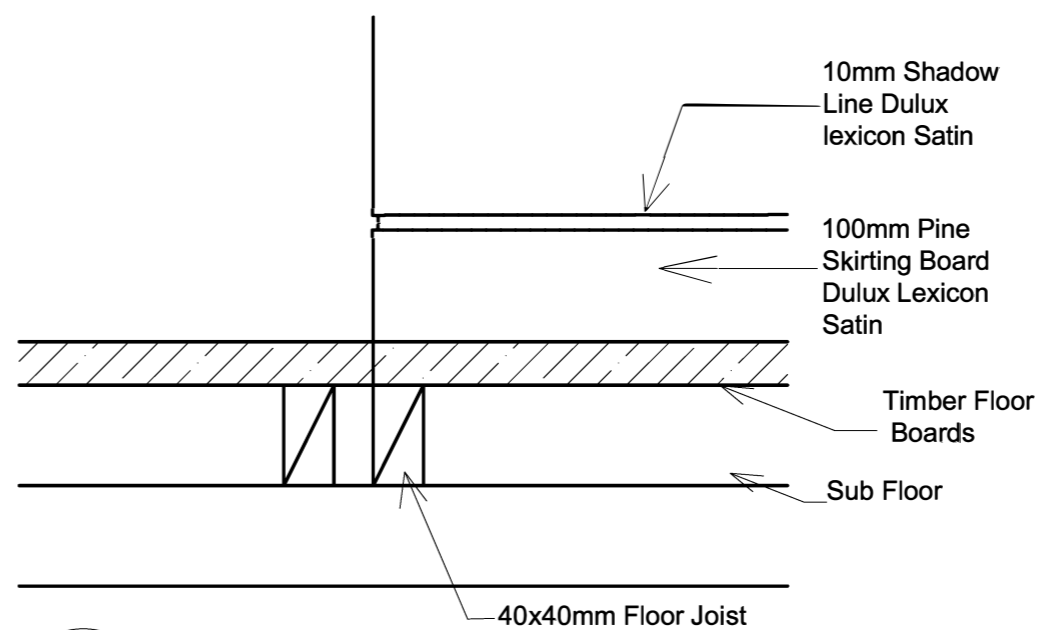


**01**  
**A10** Kitchen Skirting Detail 1  
SCALE 1: 5

LEGEND	
MA - 01	40mm CARERRA MARBLE
MA - 02	Polyurethane white (matte)
MA - 03	Mirror
MA - 04	Recycled oak timber flooring
MA - 05	walnut Timber Veneer
MA - 06	Brushed SS Kickplate
MA - 07	Dulux 'Lexicon' (Stain) Paint
MA - 08	Existing Outdoor tile
MA - 09	Bathroom Wall Tile National Tiles Masia Ivory 75mm-150mm
MA - 10	Bathroom Floor Tile - National Tiles, Masia Ivory 450mm-450mm
MA - 11	20mm Carrera Marble Splashback
MA - 12	COMFORT E2 GLASS
[Hatched]	Existing structure
[Diagonal lines]	Brick Veneer
[Cross-hatched]	Timber Stud
[Wavy lines]	Timber
[Dotted]	MDF
[Stippled]	Earth
[Diagonal lines]	40mm CARERRA MARBLE
[Horizontal lines]	COMFORT E2 GLASS
[Dotted]	Concrete Cut
[Cross-hatched]	EARTHWOOL BATTS
W01	WINDOW NUMBER
[Circle]	Door Number
G01	GATE NUMBER
[Circle]	Downlight Ecolight Solutions 16w D100mm
[Circle]	Kitchen Pendant Light Walder Round White 400mm-400mm
[Circle]	Bedroom Pendant Light Walderik Squat White 300mm-300mm
X	LIGHT SWITCH
#X	MULTIPLE LIGHT SWITCH
[Solid line]	Boundary line
[Dashed line]	Cutout
[Dotted line]	Hidden line
[Solid line]	Ground Line
[Wavy line]	Break Line

Revisions			
No	Date	Description	Ver App'd
01	dd.mm.yy	DA DRAWINGS	XX App'd

Do not scale drawings. Use Figured Dimensions on Site Prior commencement of drawings or the fabrication of components. This drawing is copyright and can not be reproduced without written consent.

Client Mitchison House

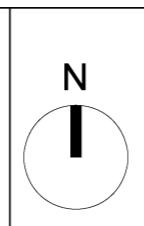

Billy Blue College of Design  
46-52 Mountain Street, Ultimo  
NSW 2007, Australia  
+61 (0) 2 9999 9999

Project BID108A ASSESSMENT 2  
  
Project Number YEAR.001




Drawing Title Kitchen Skirting Details  
  
Drawing Status Tender Drawings NOT FOR CONSTRUCTION

Scale 1:20 Drawing No TD07 Issue 01  
Date: 18/09/2019  
Drawn by: Adriana Garzon R



### LEGEND


- MA - 01 40mm CARERRA MARBLE
- MA - 02 Polyurethane white (matte)
- MA - 03 Mirror
- MA - 04 Recycled oak timber flooring
- MA - 05 walnut Timber Veneer
- MA - 06 Brushed SS Kickplate
- MA - 07 Dulux 'Lexicon' (Stain) Paint
- MA - 08 Existing Outdoor tile
- MA - 09 Bathroom Wall Tile National Tiles Masia Ivory 75mm-150mm
- MA - 10 Bathroom Floor Tile - National Tiles, Masia Ivory 450mm-450mm
- MA - 11 20mm Carrera Marble Splashback
- MA - 12 COMFORT E2 GLASS
- Existing structure
- Brick Veneer
- Timber Stud
- Timber
- MDF
- Earth
- 40mm CARERRA MARBLE
- COMFORT E2 GLASS
- Concrete Cut
- EARTHWOOL BATTS
- W01 WINDOW NUMBER
- Door Number
- G01 Gate Number
- Downlight Ecolight Solutions 16w D100mm
- Kitchen Pendant Light Walder Round White 400mm-400mm
- Bedroom Pendant Light Walderik Squat White 300mm-300mm
- X LIGHT SWITCH
- #X MULTIPLE LIGHT SWITCH
- Boundary line
- Cutout
- Hidden line
- Ground Line
- Break Line

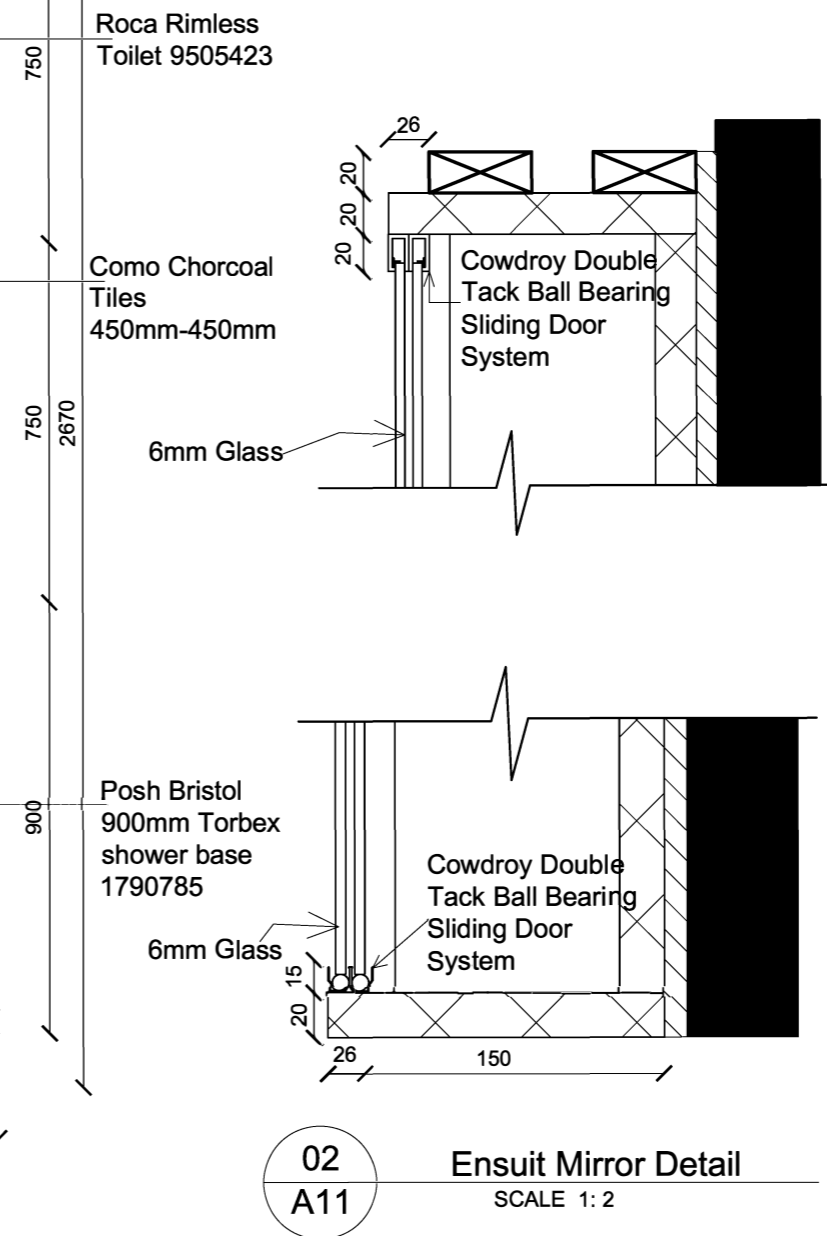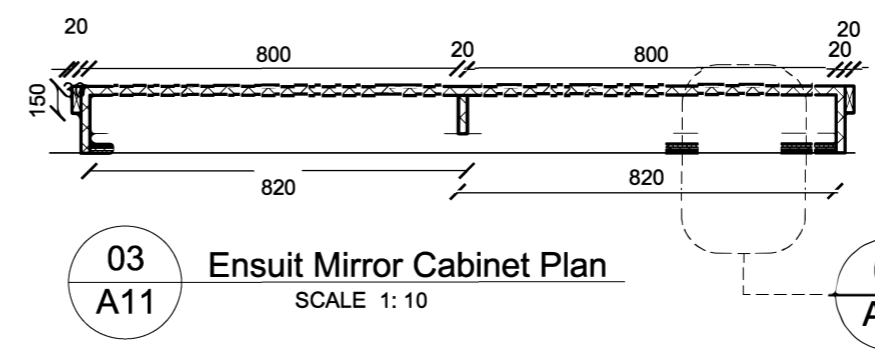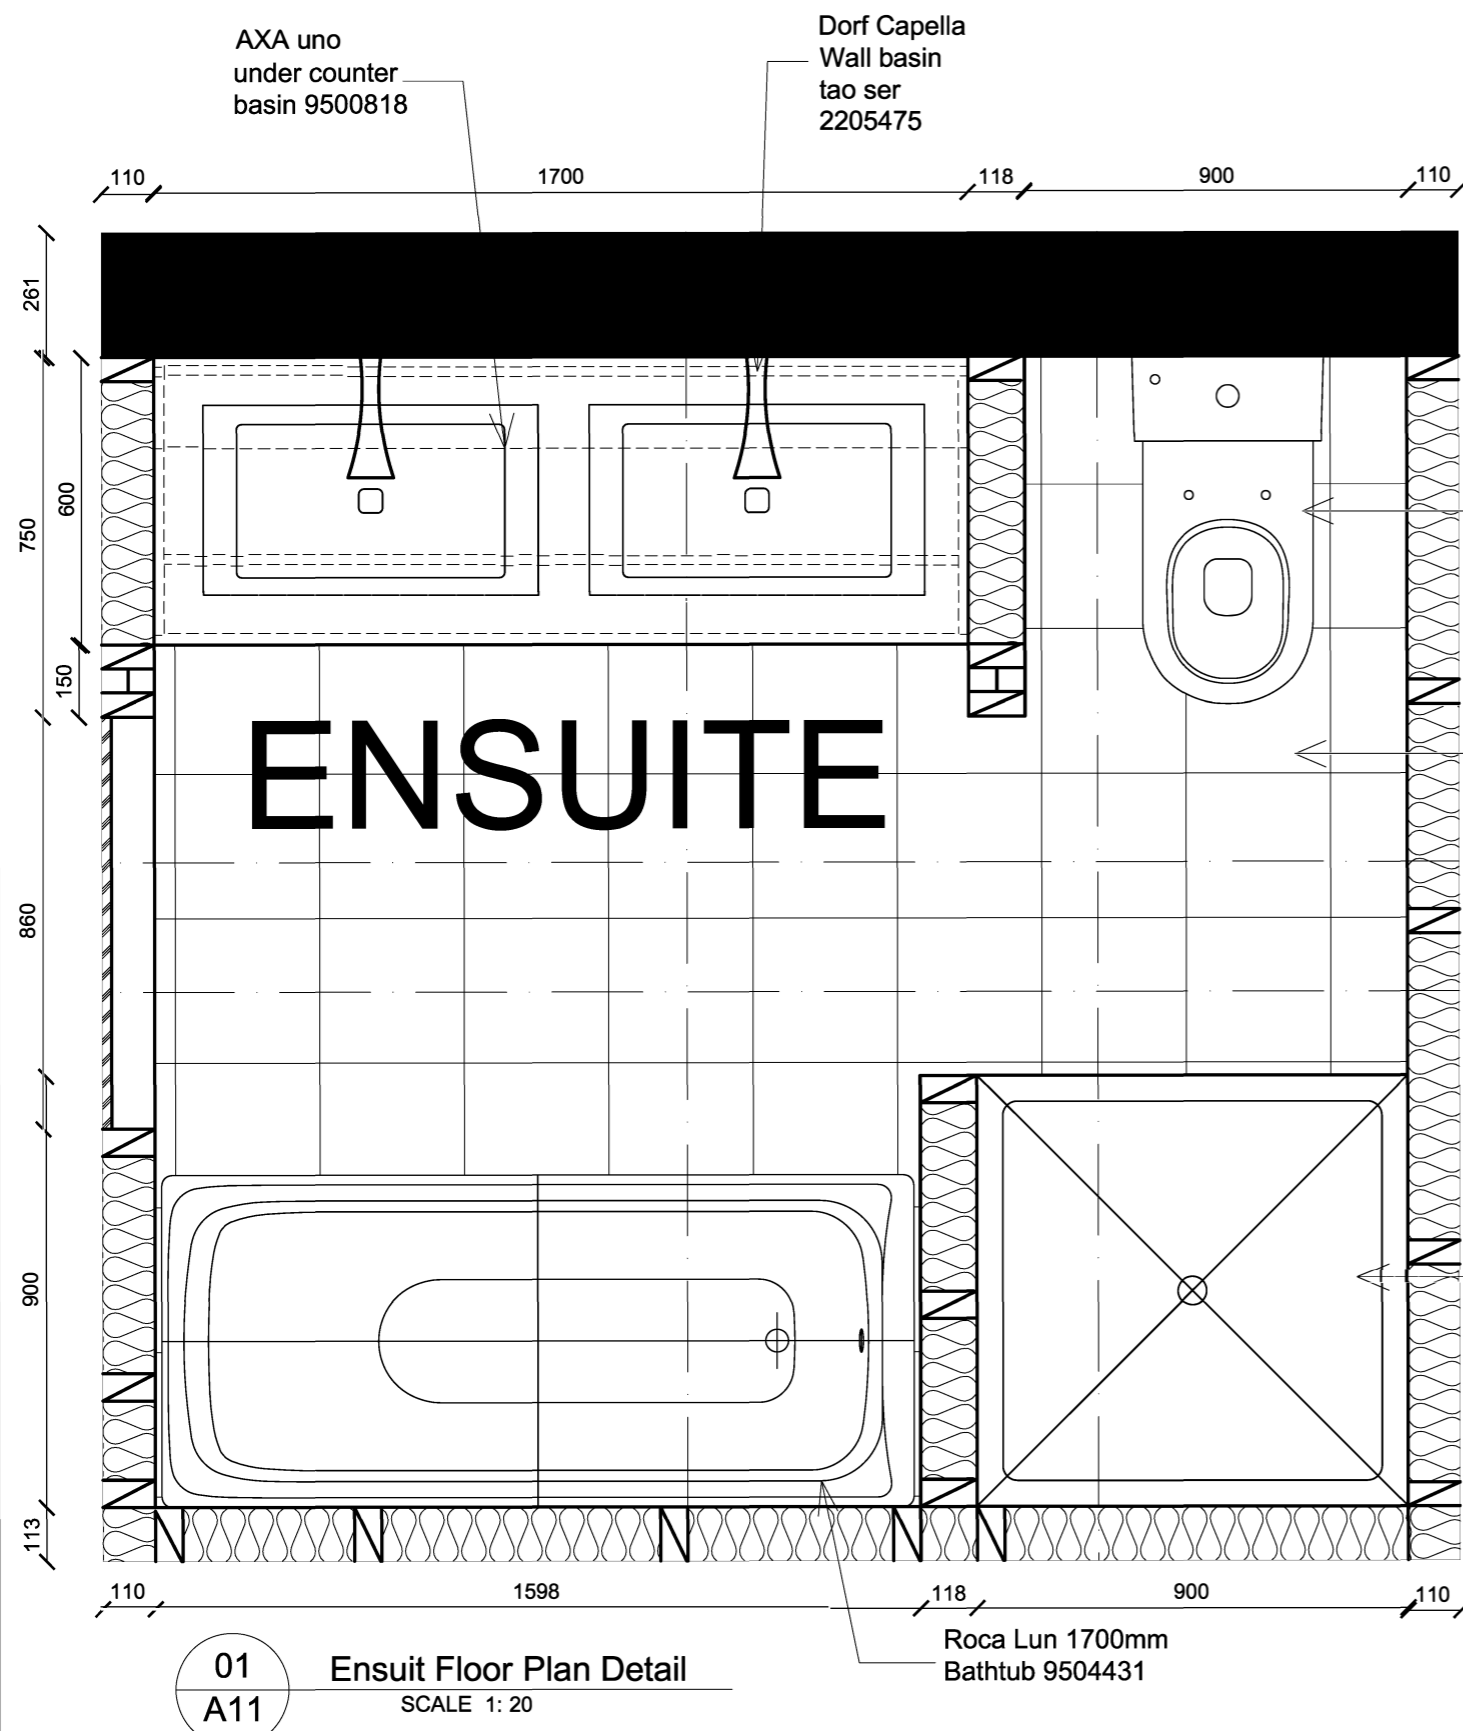

<b>Revisions</b> <table border="1"> <thead> <tr> <th>No</th> <th>Date</th> <th>Description</th> <th>Ver App'd</th> </tr> </thead> <tbody> <tr> <td>01</td> <td>dd.mm.yy</td> <td>DA DRAWINGS</td> <td>XX App'd</td> </tr> </tbody> </table>				No	Date	Description	Ver App'd	01	dd.mm.yy	DA DRAWINGS	XX App'd	Do not scale drawings. Use Figured Dimensions on Site Prior commencement of drawings or the fabrication of components. This drawing is copyright and can not be reproduced without written consent.	Client <b>Mitchison House</b>	Billy Blue College of Design 46-52 Mountain Street, Ultimo NSW 2007, Australia +61 (0) 2 9999 9999	Project <b>BID108A ASSESSMENT 2</b>  Project Number <b>YEAR.001</b>	Drawing Title <b>Ensuite Floor Plan Details</b>  Drawing Status <b>Tender Drawings          NOT FOR CONSTRUCTION</b>	Scale Drawing No Issue 1:20 TD07 01  Date: 18/09/2019 Drawn by: Adriana Garzon R
No	Date	Description	Ver App'd														
01	dd.mm.yy	DA DRAWINGS	XX App'd														

# LEGEND

- MA - 01 40mm CARERRA MARBLE
- MA - 02 Polyurethane white (matte)
- MA - 03 Mirror
- MA - 04 Recycled oak timber flooring
- MA - 05 walnut Timber Veneer
- MA - 06 Brushed SS Kickplate
- MA - 07 Dulux 'Lexicon' (Stain) Paint
- MA - 08 Existing Outdoor tile
- MA - 09 Bathroom Wall Tile National Tiles Masia Ivory 75mm-150mm
- MA - 10 Bathroom Floor Tile - National Tiles, Masia Ivory 450mm-450mm
- MA - 11 20mm Carerra Marble Splashback
- MA - 12 COMFORT E2 GLASS
- Existing structure
- Brick Veneer
- Timber Stud
- Timber
- MDF
- Earth
- 40mm CARERRA MARBLE
- COMFORT E2 GLASS
- Concrete Cut
- EARTHWOOL BATTS
- W01 WINDOW NUMBER
- Door Number
- G01 Gate Number
- Downlight Ecolight Solutions 16w D100mm
- Kitchen Pendant Light Walder Round White 400mm-400mm
- Bedroom Pendant Light Walderik Squat White 300mm-300mm
- X LIGHT SWITCH
- #X MULTIPLE LIGHT SWITCH
- Boundary line
- Cutout
- Hidden line
- Ground Line
- Break Line

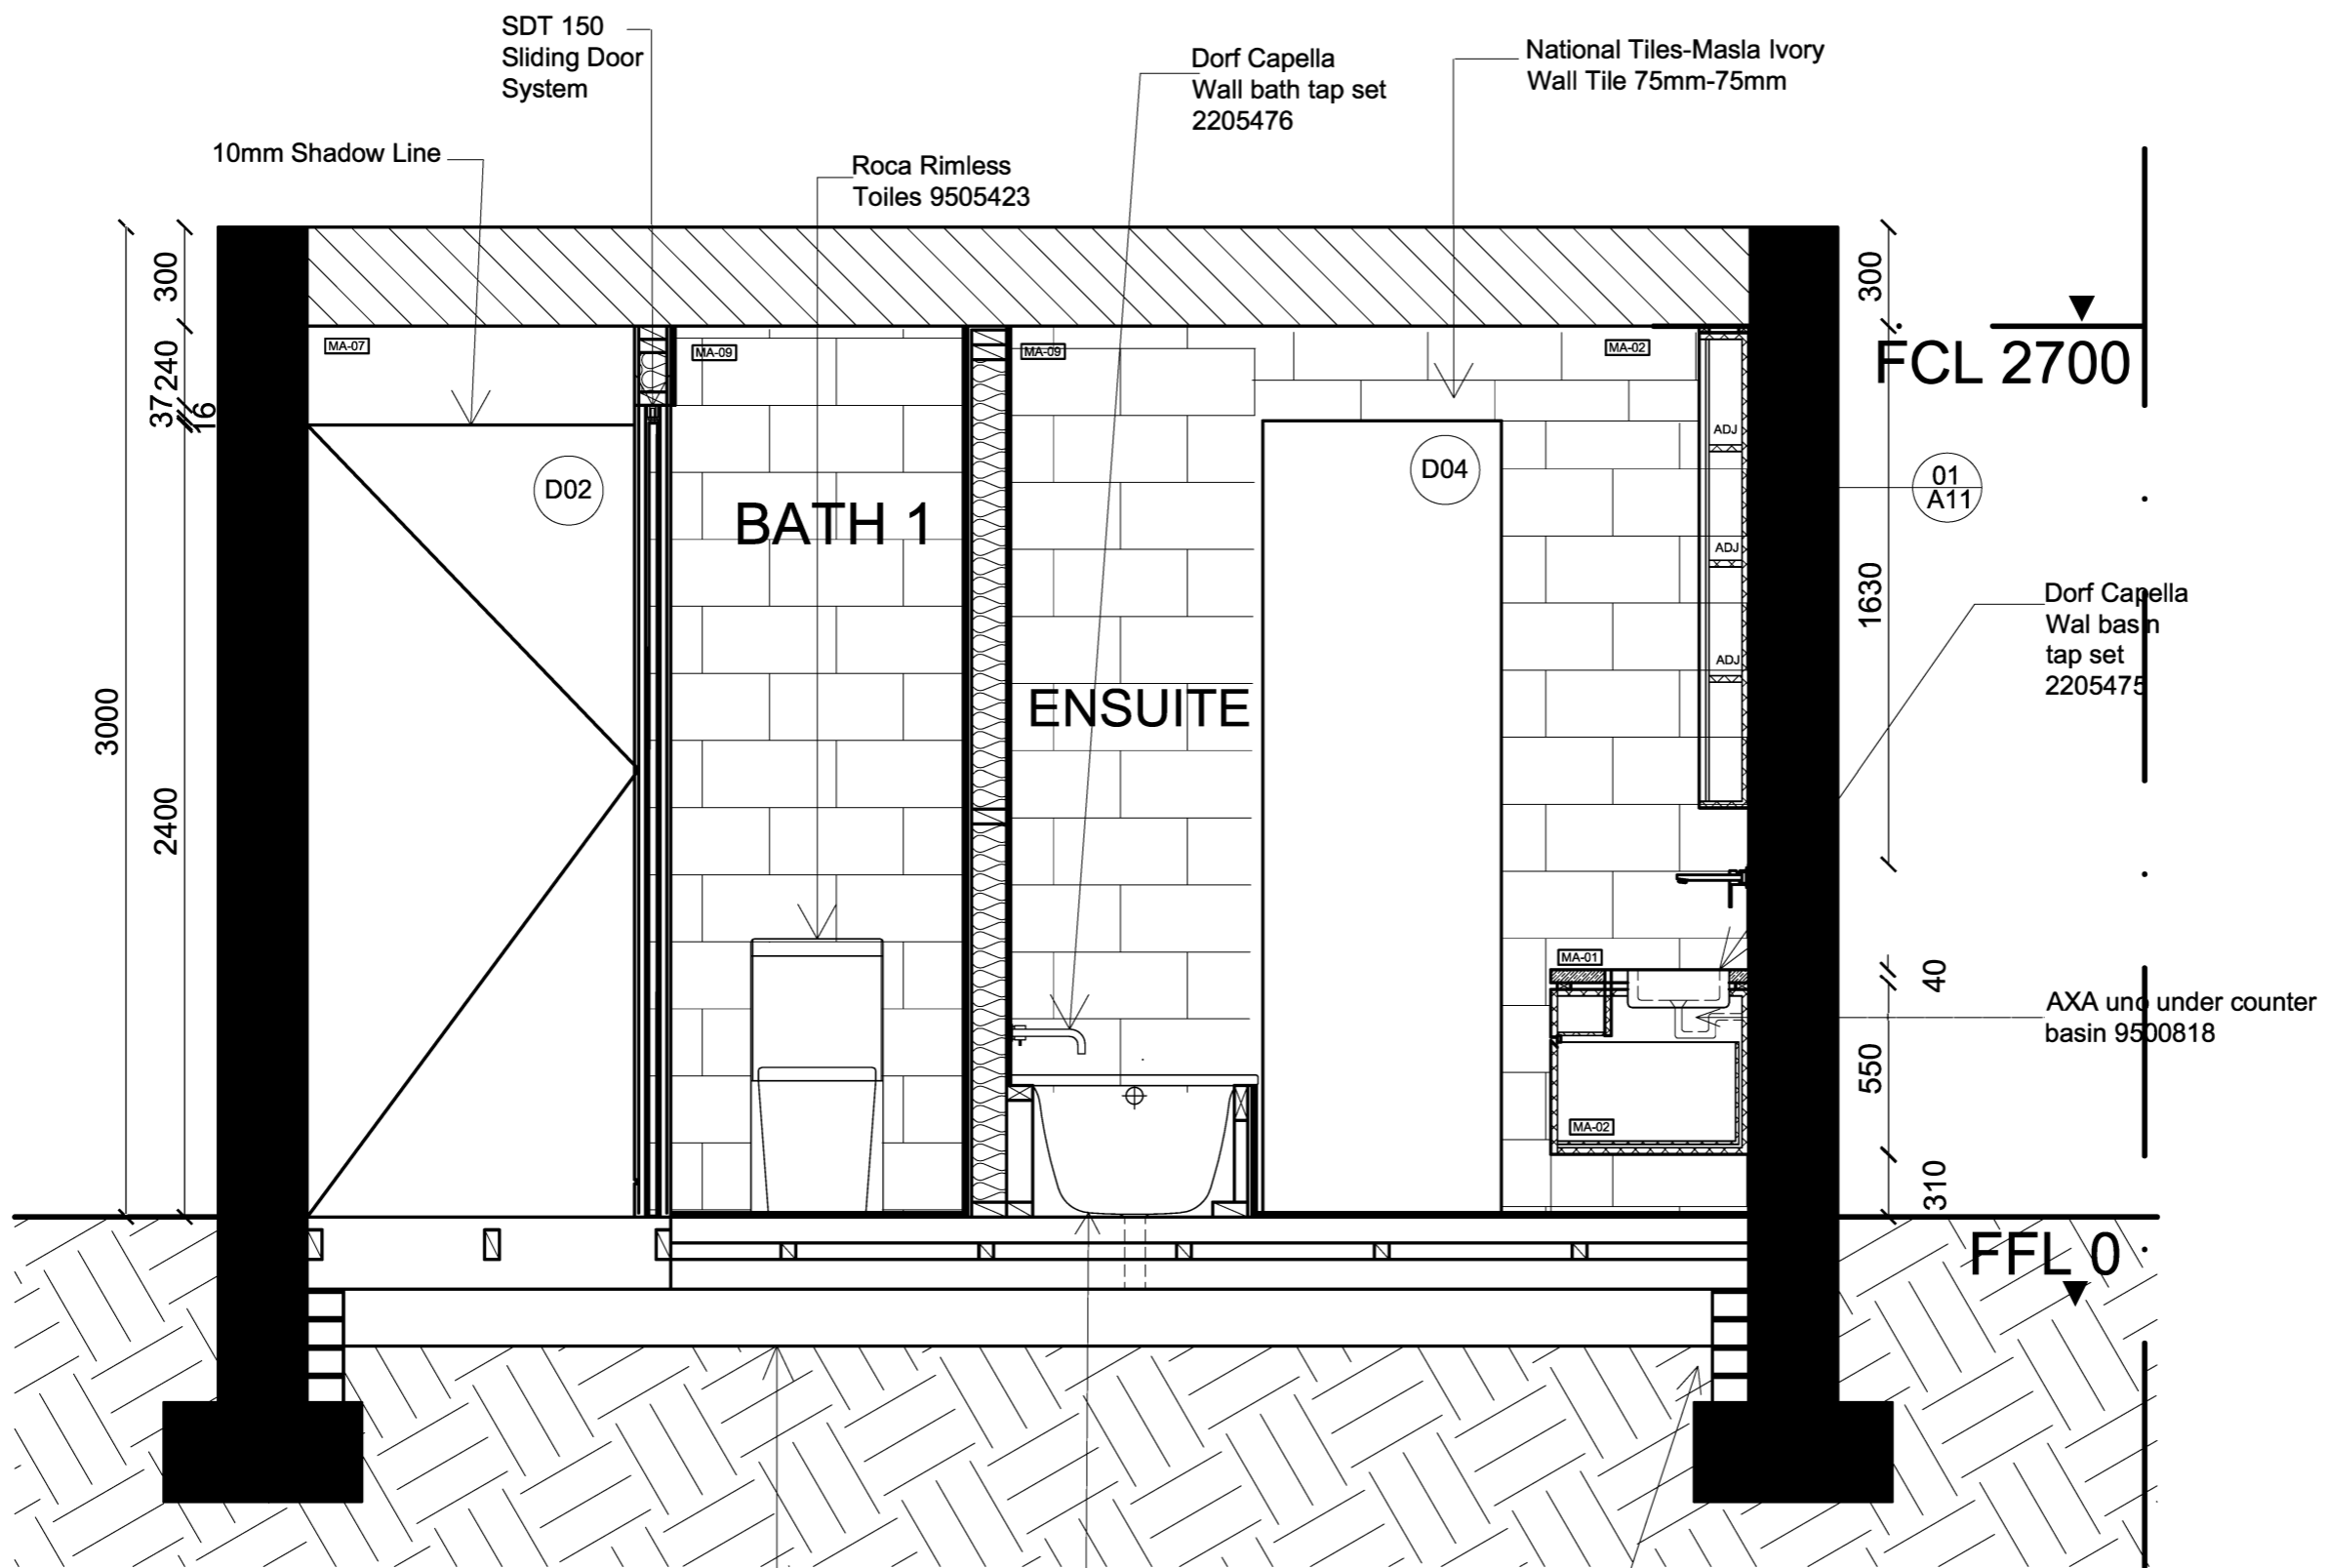


**01**  
**A12**

**Ensuite Section 1**  
SCALE 1: 20

<p>Revisions</p> <table border="1" style="width: 100%; border-collapse: collapse;"> <thead> <tr> <th>No</th> <th>Date</th> <th>Description</th> <th>Ver</th> <th>App'd</th> </tr> </thead> <tbody> <tr> <td>01</td> <td>dd.mm.yy</td> <td>DA DRAWINGS</td> <td>XX</td> <td>App'd</td> </tr> </tbody> </table>	No	Date	Description	Ver	App'd	01	dd.mm.yy	DA DRAWINGS	XX	App'd	<p>Do not scale drawings. Use Figured Dimensions on Site Prior commencement of drawings or the fabrication of components. This drawing is copyright and can not be reproduced without written consent.</p>	<p>Client Mitchison House</p>	<p style="text-align: center;">N</p>	<p>Billy Blue College of Design 46-52 Mountain Street, Ultimo NSW 2007, Australia +61 (0) 2 9999 9999</p>	<p>Project BID108A ASSESSMENT 2</p> <p>Project Number YEAR.001</p>	<p>Drawing Title Ensuite Section 1</p> <p>Drawing Status Tender Drawings NOT FOR CONSTRUCTION</p>	<p>Scale Drawing No Issue 1:20 TD07 01</p> <p>Date: 18/09/2019 Drawn by: Adriana Garzon R</p>
No	Date	Description	Ver	App'd													
01	dd.mm.yy	DA DRAWINGS	XX	App'd													


LEGEND	
MA - 01	40mm CARERRA MARBLE
MA - 02	Polyurethane white (matte)
MA - 03	Mirror
MA - 04	Recycled oak timber flooring
MA - 05	walnut Timber Veneer
MA - 06	Brushed SS Kickplate
MA - 07	Dulux 'Lexicon' (Stain) Paint
MA - 08	Existing Outdoor tile
MA - 09	Bathroom Wall Tile National Tiles Masia Ivory 75mm-150mm
MA - 10	Bathroom Floor Tile - National Tiles, Masia Ivory 450mm-450mm
MA - 11	20mm Carerra Marble Splashback
MA - 12	COMFORT E2 GLASS
	Existing structure
	Brick Veneer
	Timber Stud
	Timber
	MDF
	Earth
	40mm CARERRA MARBLE
	COMFORT E2 GLASS
	Concrete Cut
	EARTHWOOL BATTS
W01	WINDOW NUMBER
	Door Number
G01	Gate Number
	Downlight Ecolight Solutions 16w D100mm
	Kitchen Pendant Light Walder Round White 400mm-400mm
	Bedroom Pendant Light Walderik Squat White 300mm-300mm
X	LIGHT SWITCH
#X	MULTIPLE LIGHT SWITCH
	Boundary line
	Cutout
	Hidden line
	Ground Line
	Break Line

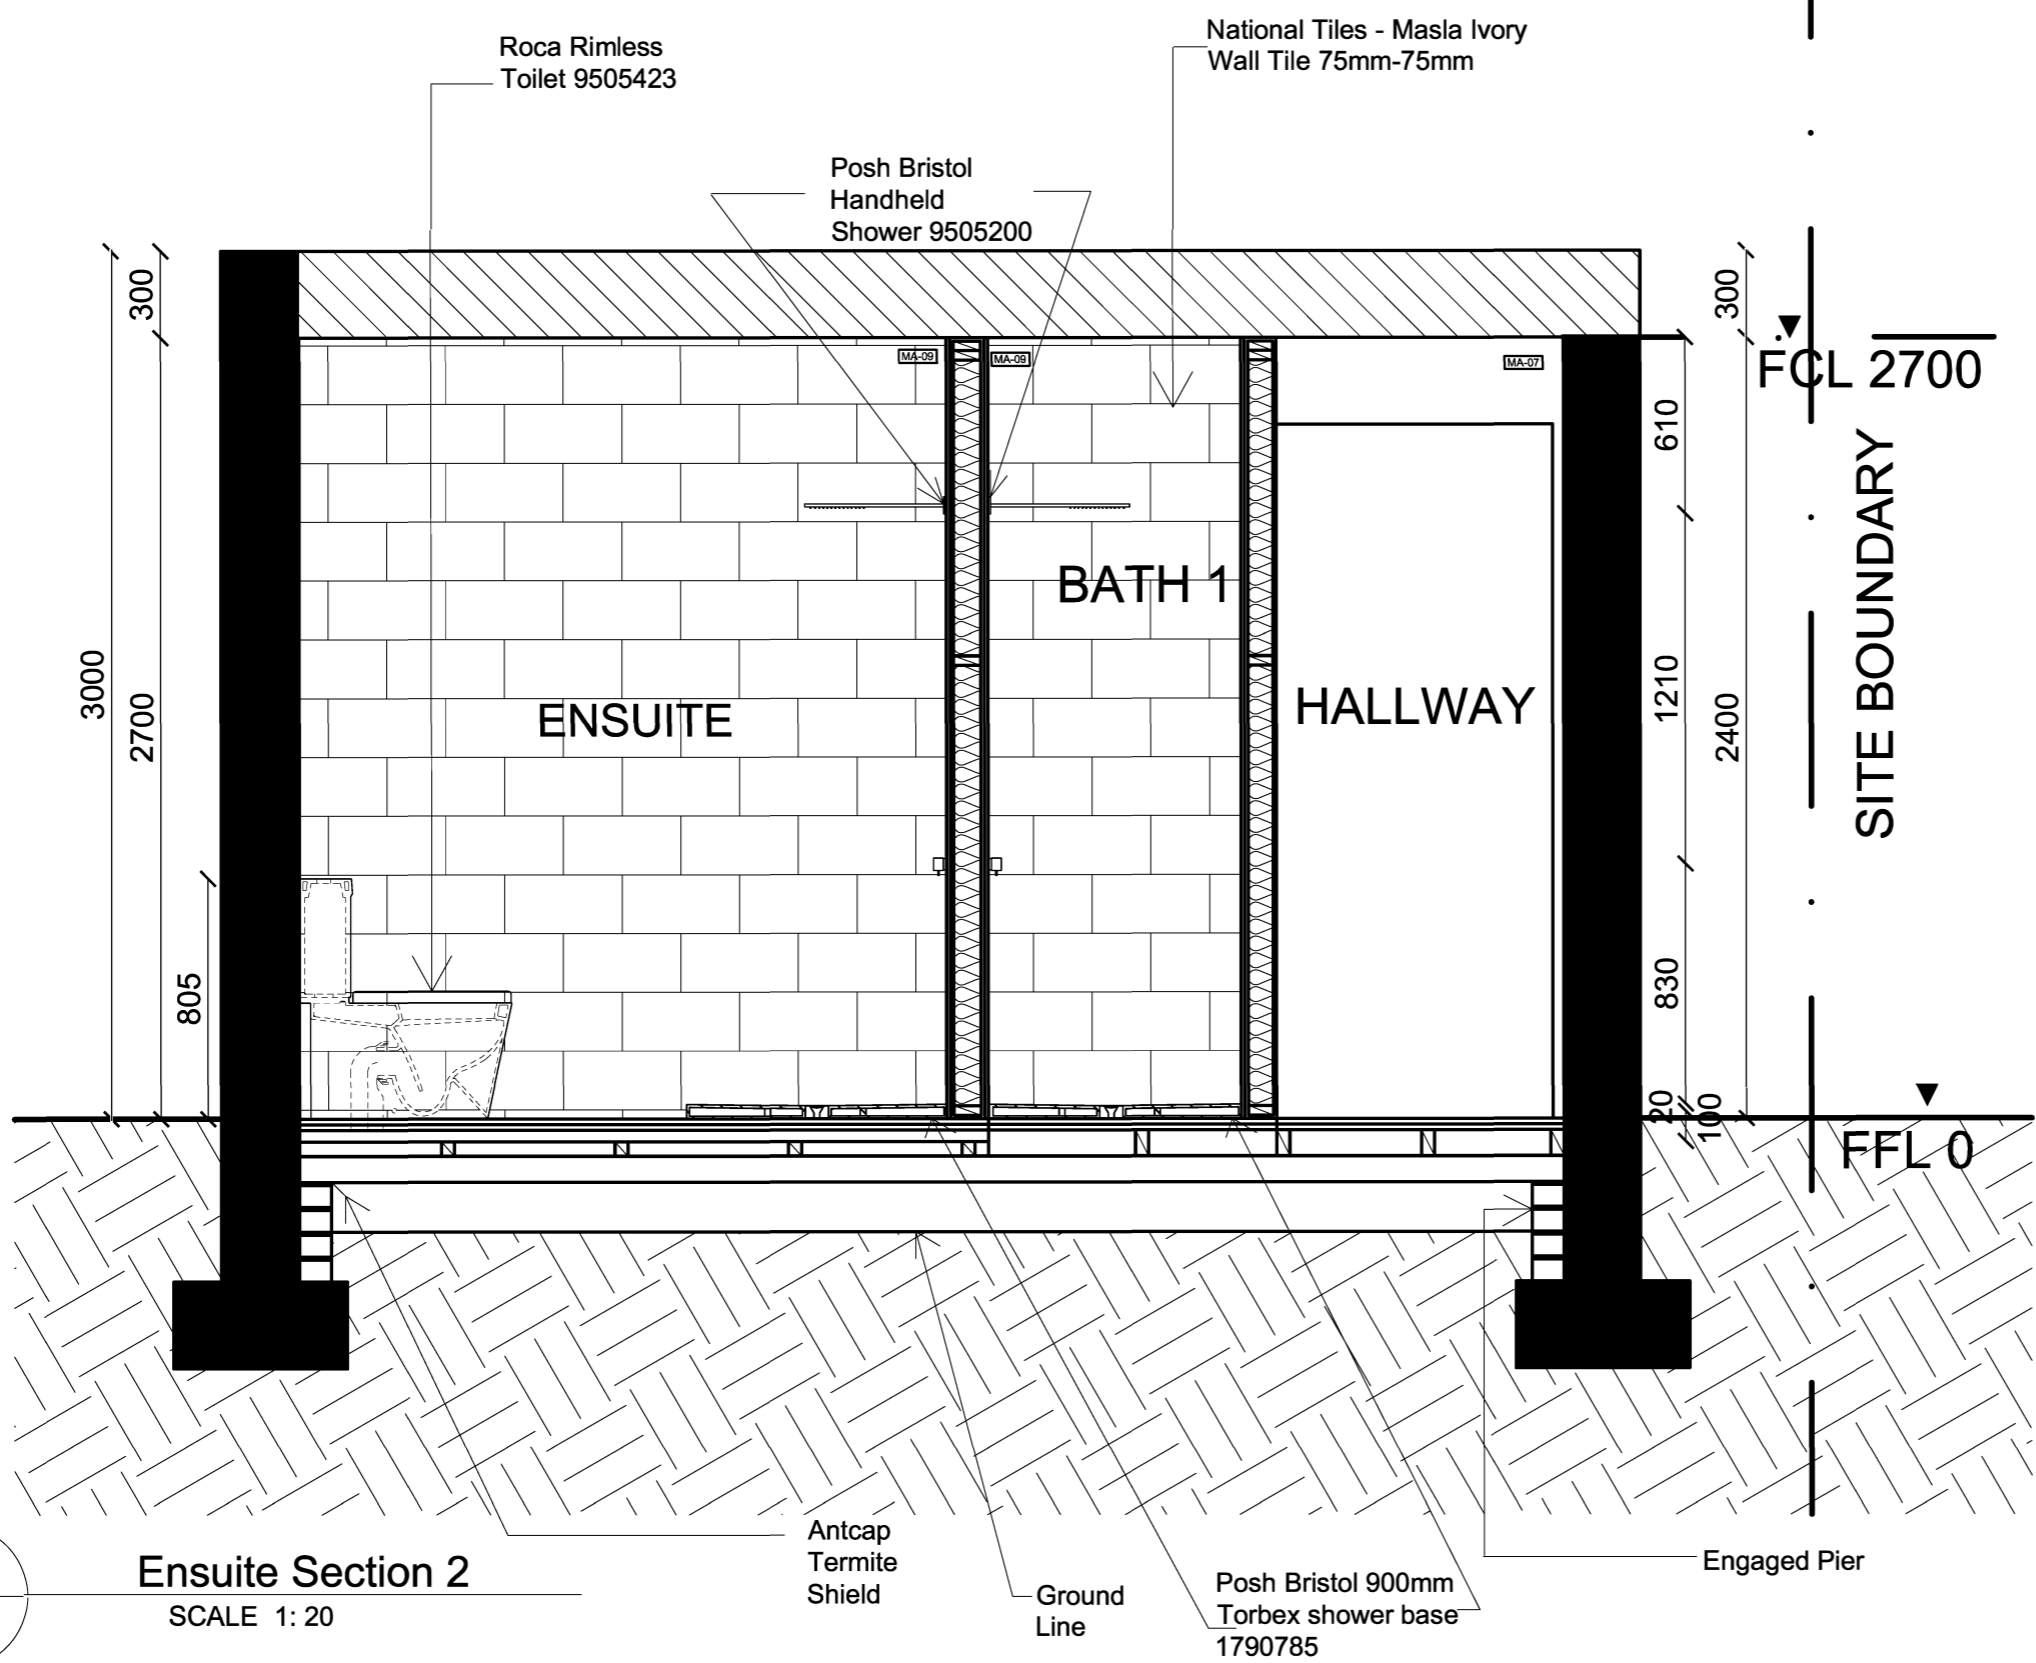


01  
A13  
Ensuite Section 2  
SCALE 1: 20

Revisions		Do not scale drawings. Use Figured Dimensions on Site Prior commencement of drawings or the fabrication of components. This drawing is copyright and can not be reproduced without written consent.	Client Mitchison House		Billy Blue College of Design 46-52 Mountain Street, Ultimo NSW 2007, Australia +61 (0) 2 9999 9999	Project BID108A ASSESSMENT 2  Project Number YEAR.001	Drawing Title Ensuite Section 2  Drawing Status Tender Drawings NOT FOR CONSTRUCTION	Scale Drawing No Issue 1:20 TD07 01 Date: 18/09/2019 Drawn by: Adriana Garzon R
No	Date							
01	dd.mm.yy	DA DRAWINGS	XX App'd					



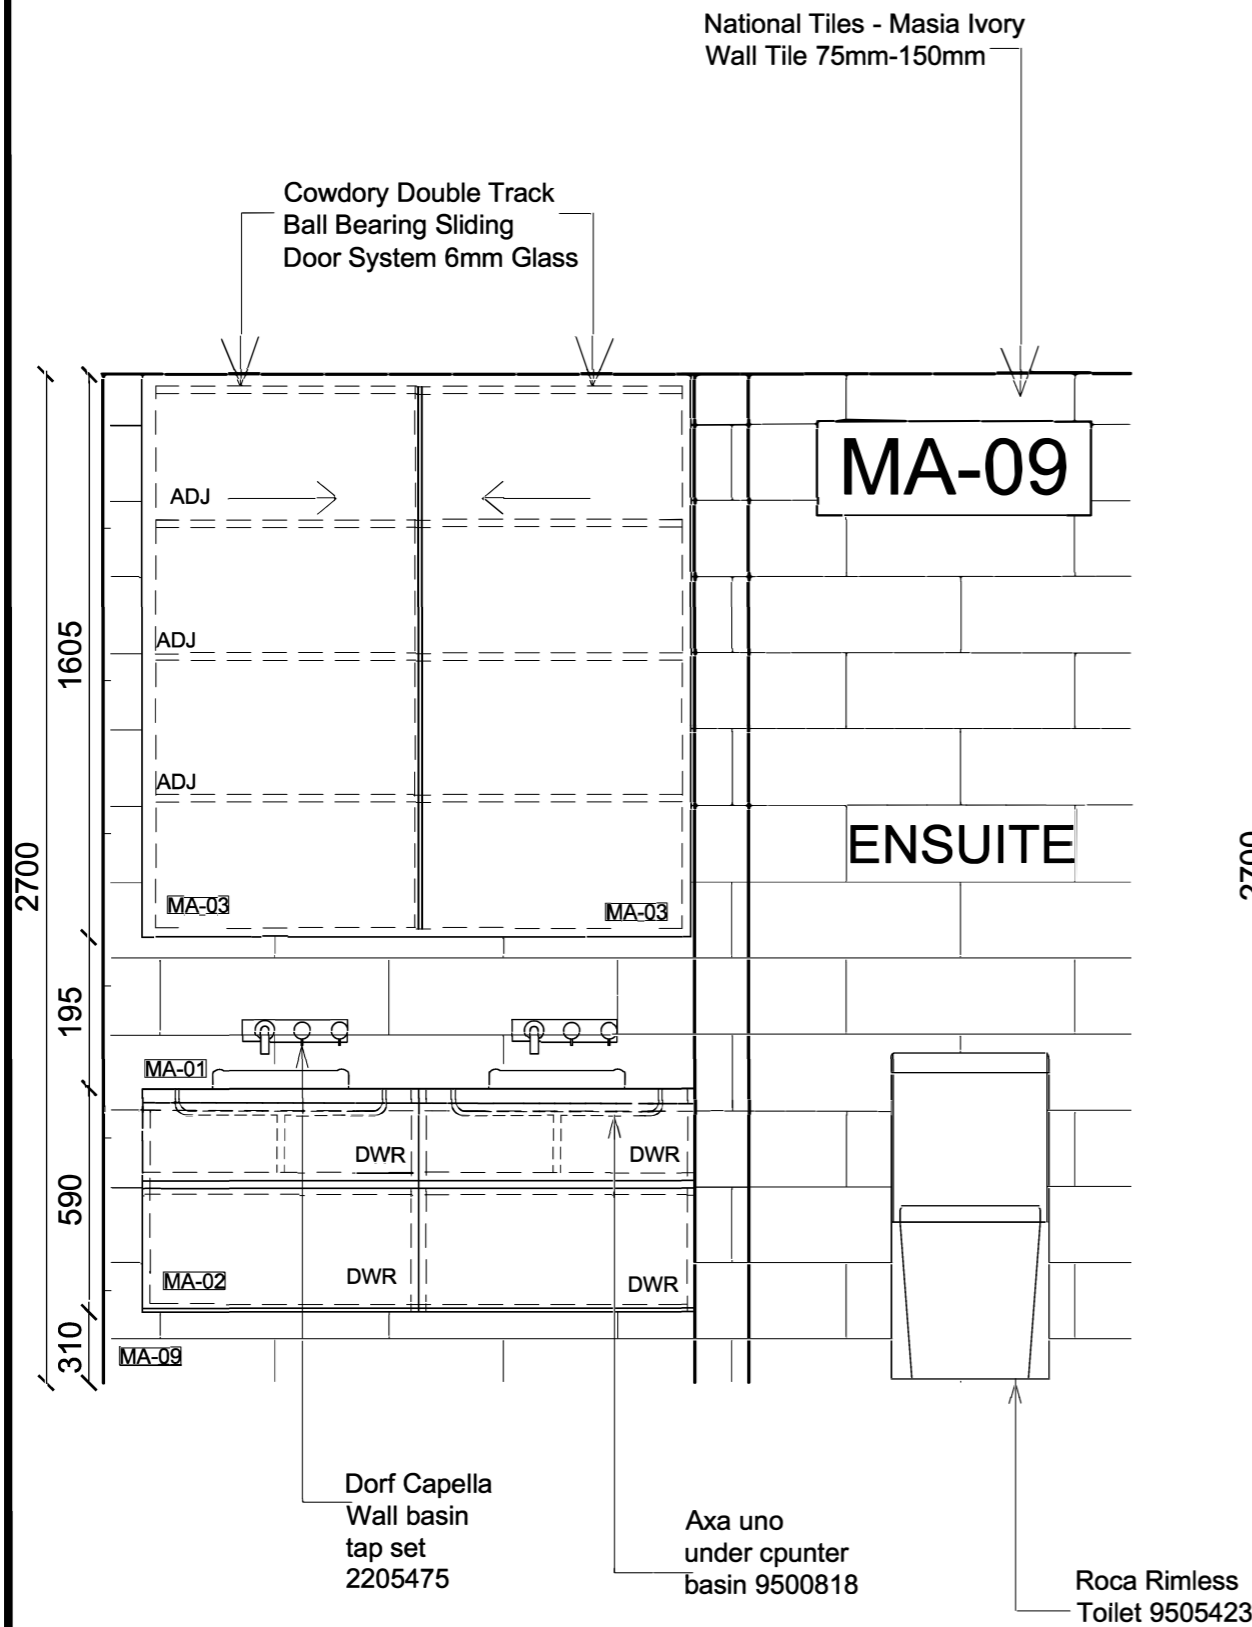

**02**  
**A14** **Ensuite Elevation Vanity**  
SCALE 1: 20

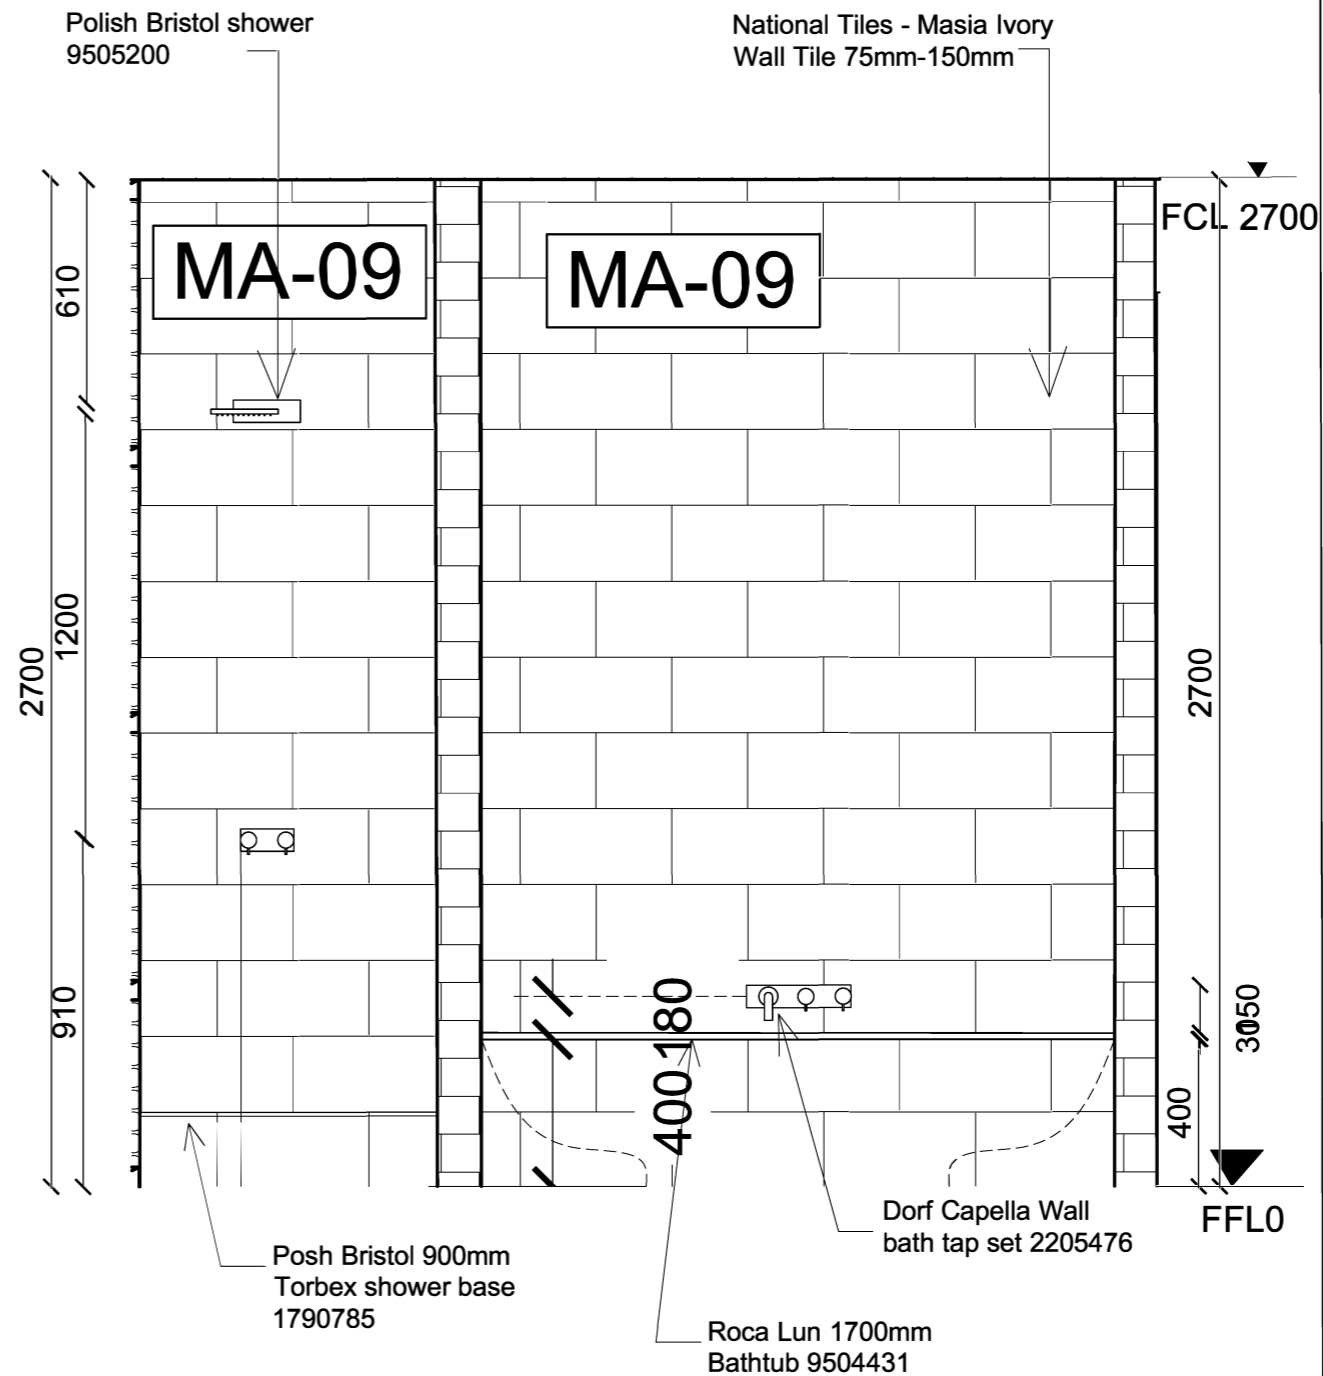


**01**  
**A14** **Ensuite Elevation Bathtub**  
SCALE 1: 20

LEGEND	
MA - 01	40mm CARERRA MARBLE
MA - 02	Polyurethane white (matte)
MA - 03	Mirror
MA - 04	Recycled oak timber flooring
MA - 05	walnut Timber Veneer
MA - 06	Brushed SS Kickplate
MA - 07	Dulux 'Lexicon' (Stain) Paint
MA - 08	Existing Outdoor tile
MA - 09	Bathroom Wall Tile National Tiles Masia Ivory 75mm-150mm
MA - 10	Bathroom Floor Tile - National Tiles, Masia Ivory 450mm-450mm
MA - 11	20mm Carrera Marble Splashback
MA - 12	COMFORT E2 GLASS
[Symbol]	Existing structure
[Symbol]	Brick Veneer
[Symbol]	Timber Stud
[Symbol]	Timber
[Symbol]	MDF
[Symbol]	Earth
[Symbol]	40mm CARERRA MARBLE
[Symbol]	COMFORT E2 GLASS
[Symbol]	Concrete Cut
[Symbol]	EARTHWOOL BATTS
W01	WINDOW NUMBER
[Symbol]	Door Number
G01	Gate Number
[Symbol]	Downlight Ecolight Solutions 16w D100mm
[Symbol]	Kitchen Pendant Light Walder Round White 400mm-400mm
[Symbol]	Bedroom Pendant Light Walderik Squat White 300mm-300mm
X	LIGHT SWITCH
#X	MULTIPLE LIGHT SWITCH
[Symbol]	Boundary line
[Symbol]	Cutout
[Symbol]	Hidden line
[Symbol]	Ground Line
[Symbol]	Break Line

Revisions			
No	Date	Description	Ver App'd
01	dd.mm.yy	DA DRAWINGS	XX App'd

Do not scale drawings. Use Figured Dimensions on Site Prior commencement of drawings or the fabrication of components. This drawing is copyright and can not be reproduced without written consent.

Client Mitchison House

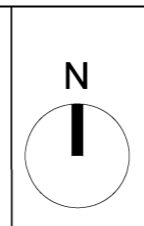

Billy Blue College of Design  
46-52 Mountain Street, Ultimo  
NSW 2007, Australia  
+61 (0) 2 9999 9999

Project BID108A ASSESSMENT 2

Project Number YEAR.001

Drawing Title Ensuite Elevations

Drawing Status Tender Drawings NOT FOR CONSTRUCTION

Scale 1:20 Drawing No TD07 Issue 01  
Date: 18/09/2019  
Drawn by: Adriana Garzon R